

DANSON HALL

A compass rose diagram. It consists of a large circle with a smaller circle inside. A line extends from the center of the small circle to the right, ending in a triangular arrowhead. The letter 'N' is positioned above the arrowhead.


project :

INDUS VALLEY SCHOOL OF ART AND ARCHITECTURE


Project :

title :
**ORIGINAL BUILDING PLAN
GROUNDS & FIRST FLOOR**

Scale	3/32"=1'-0"
Date	May, 2025
Org. No.	01
Drawn	HAMZA

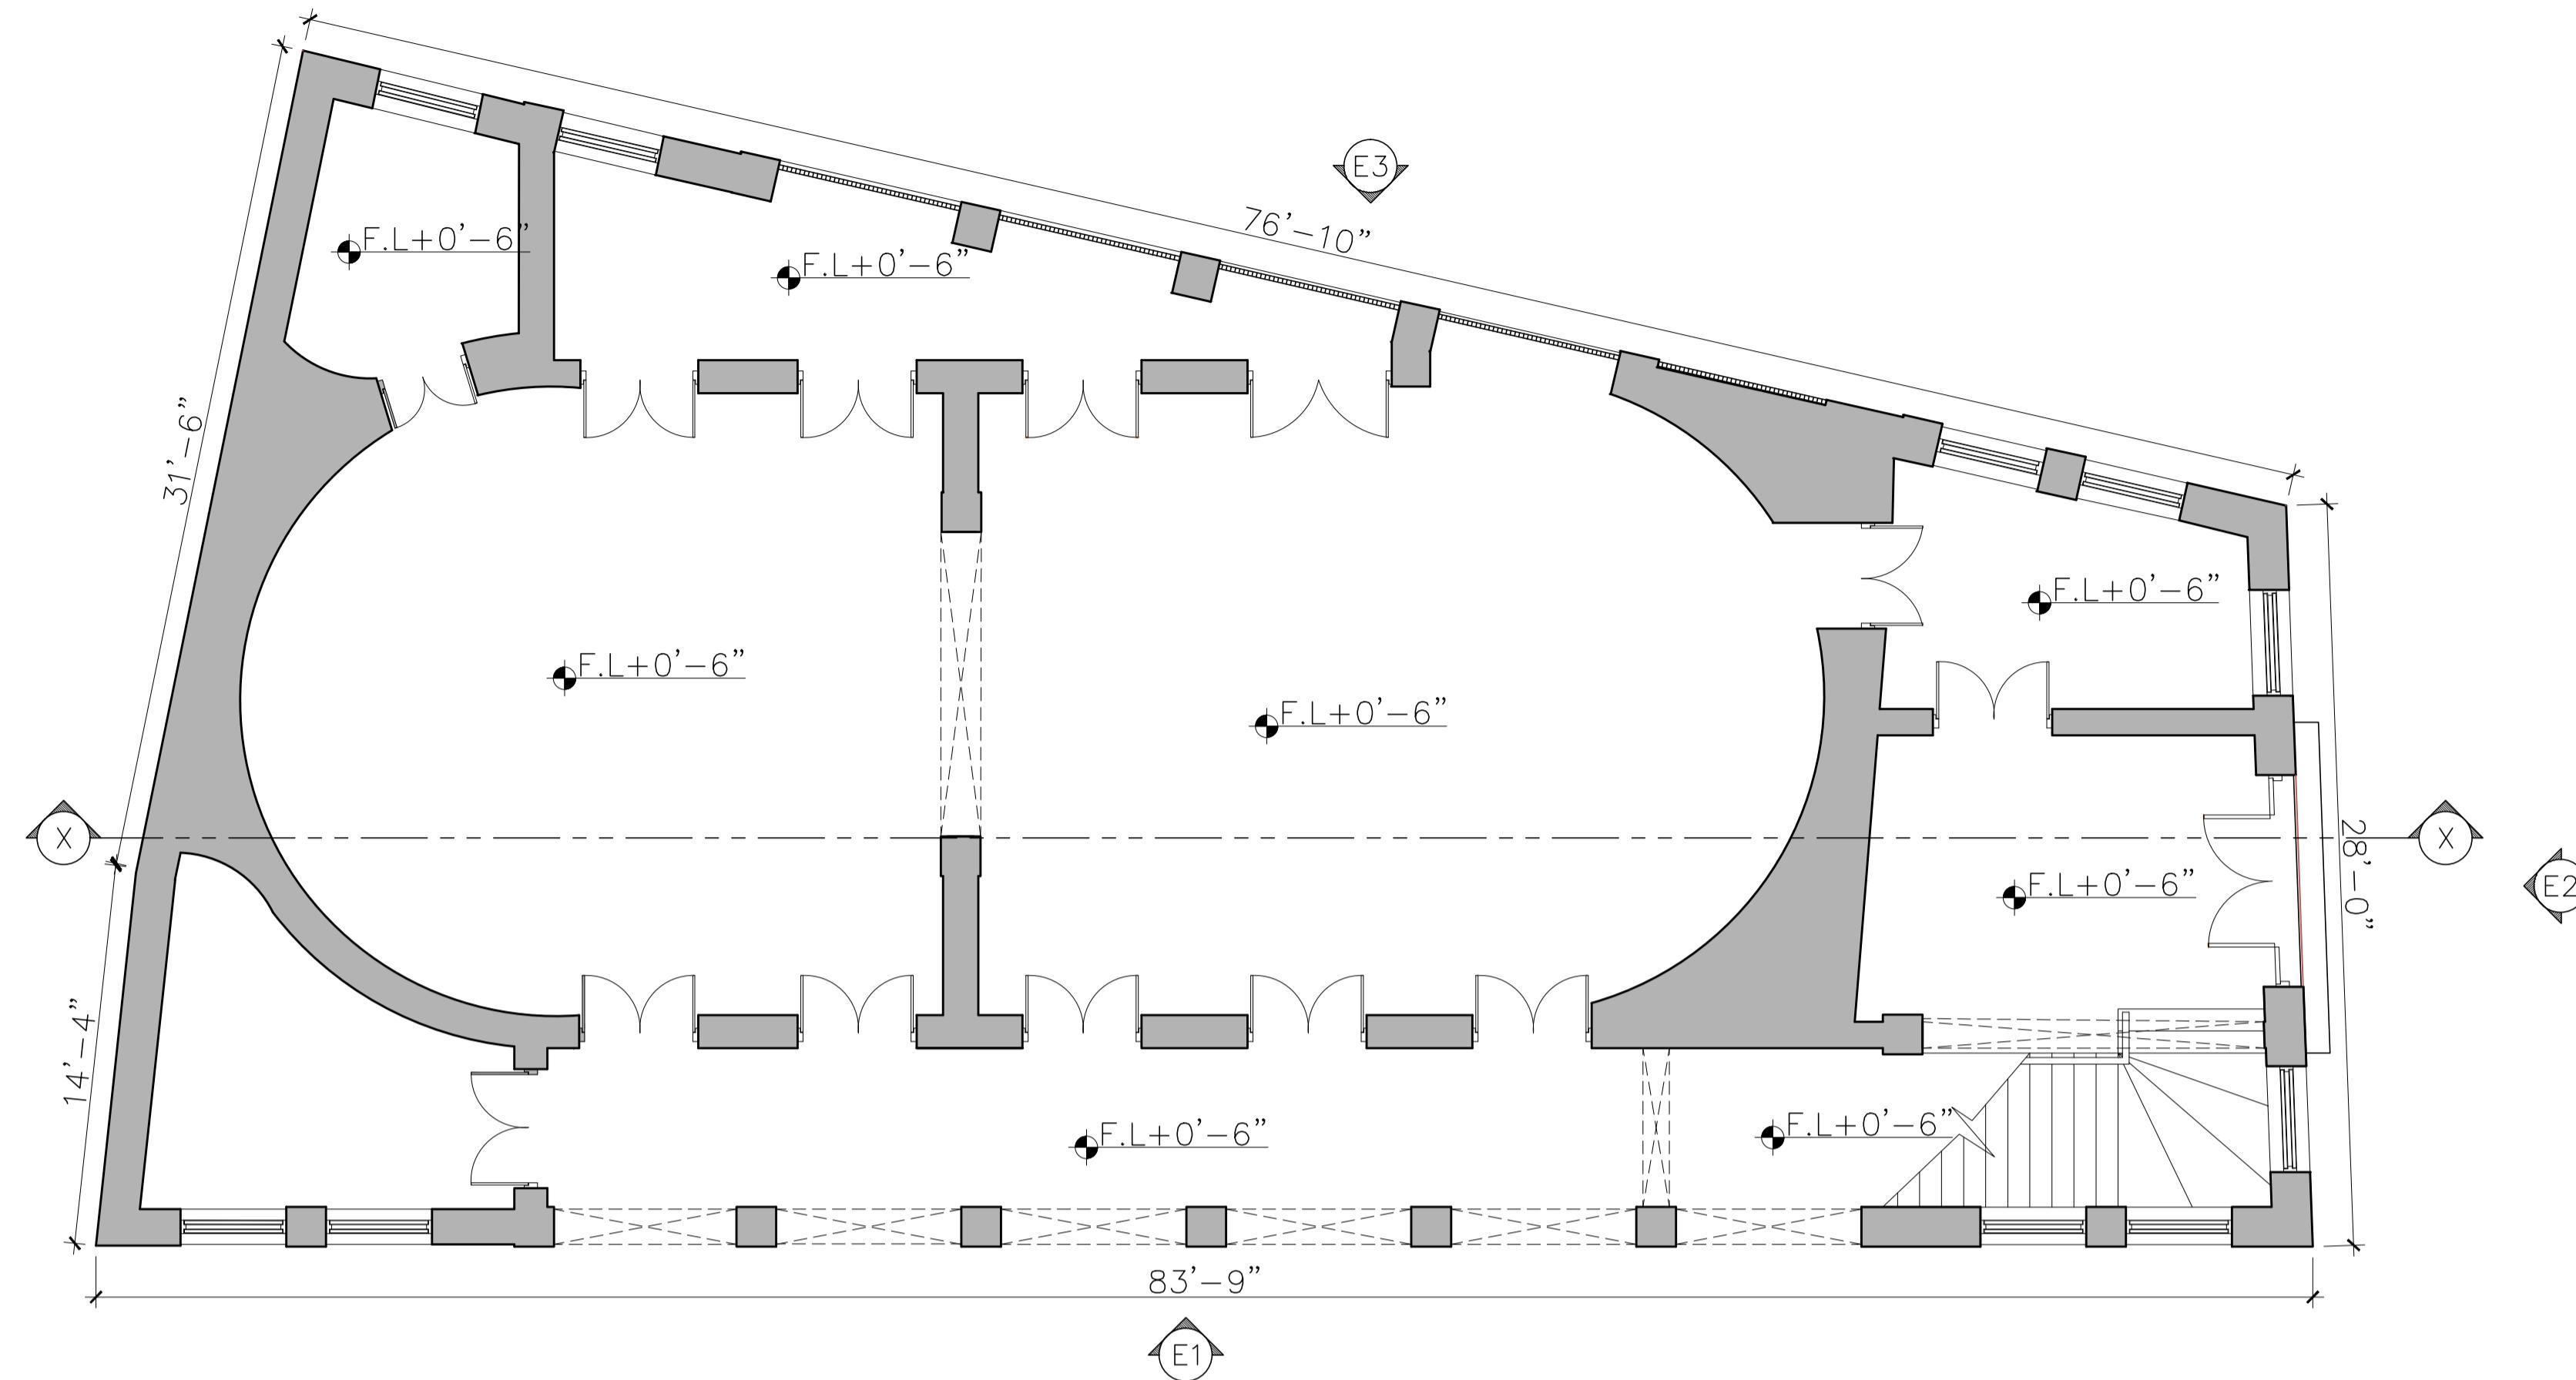

GROUND FLOOR PLAN

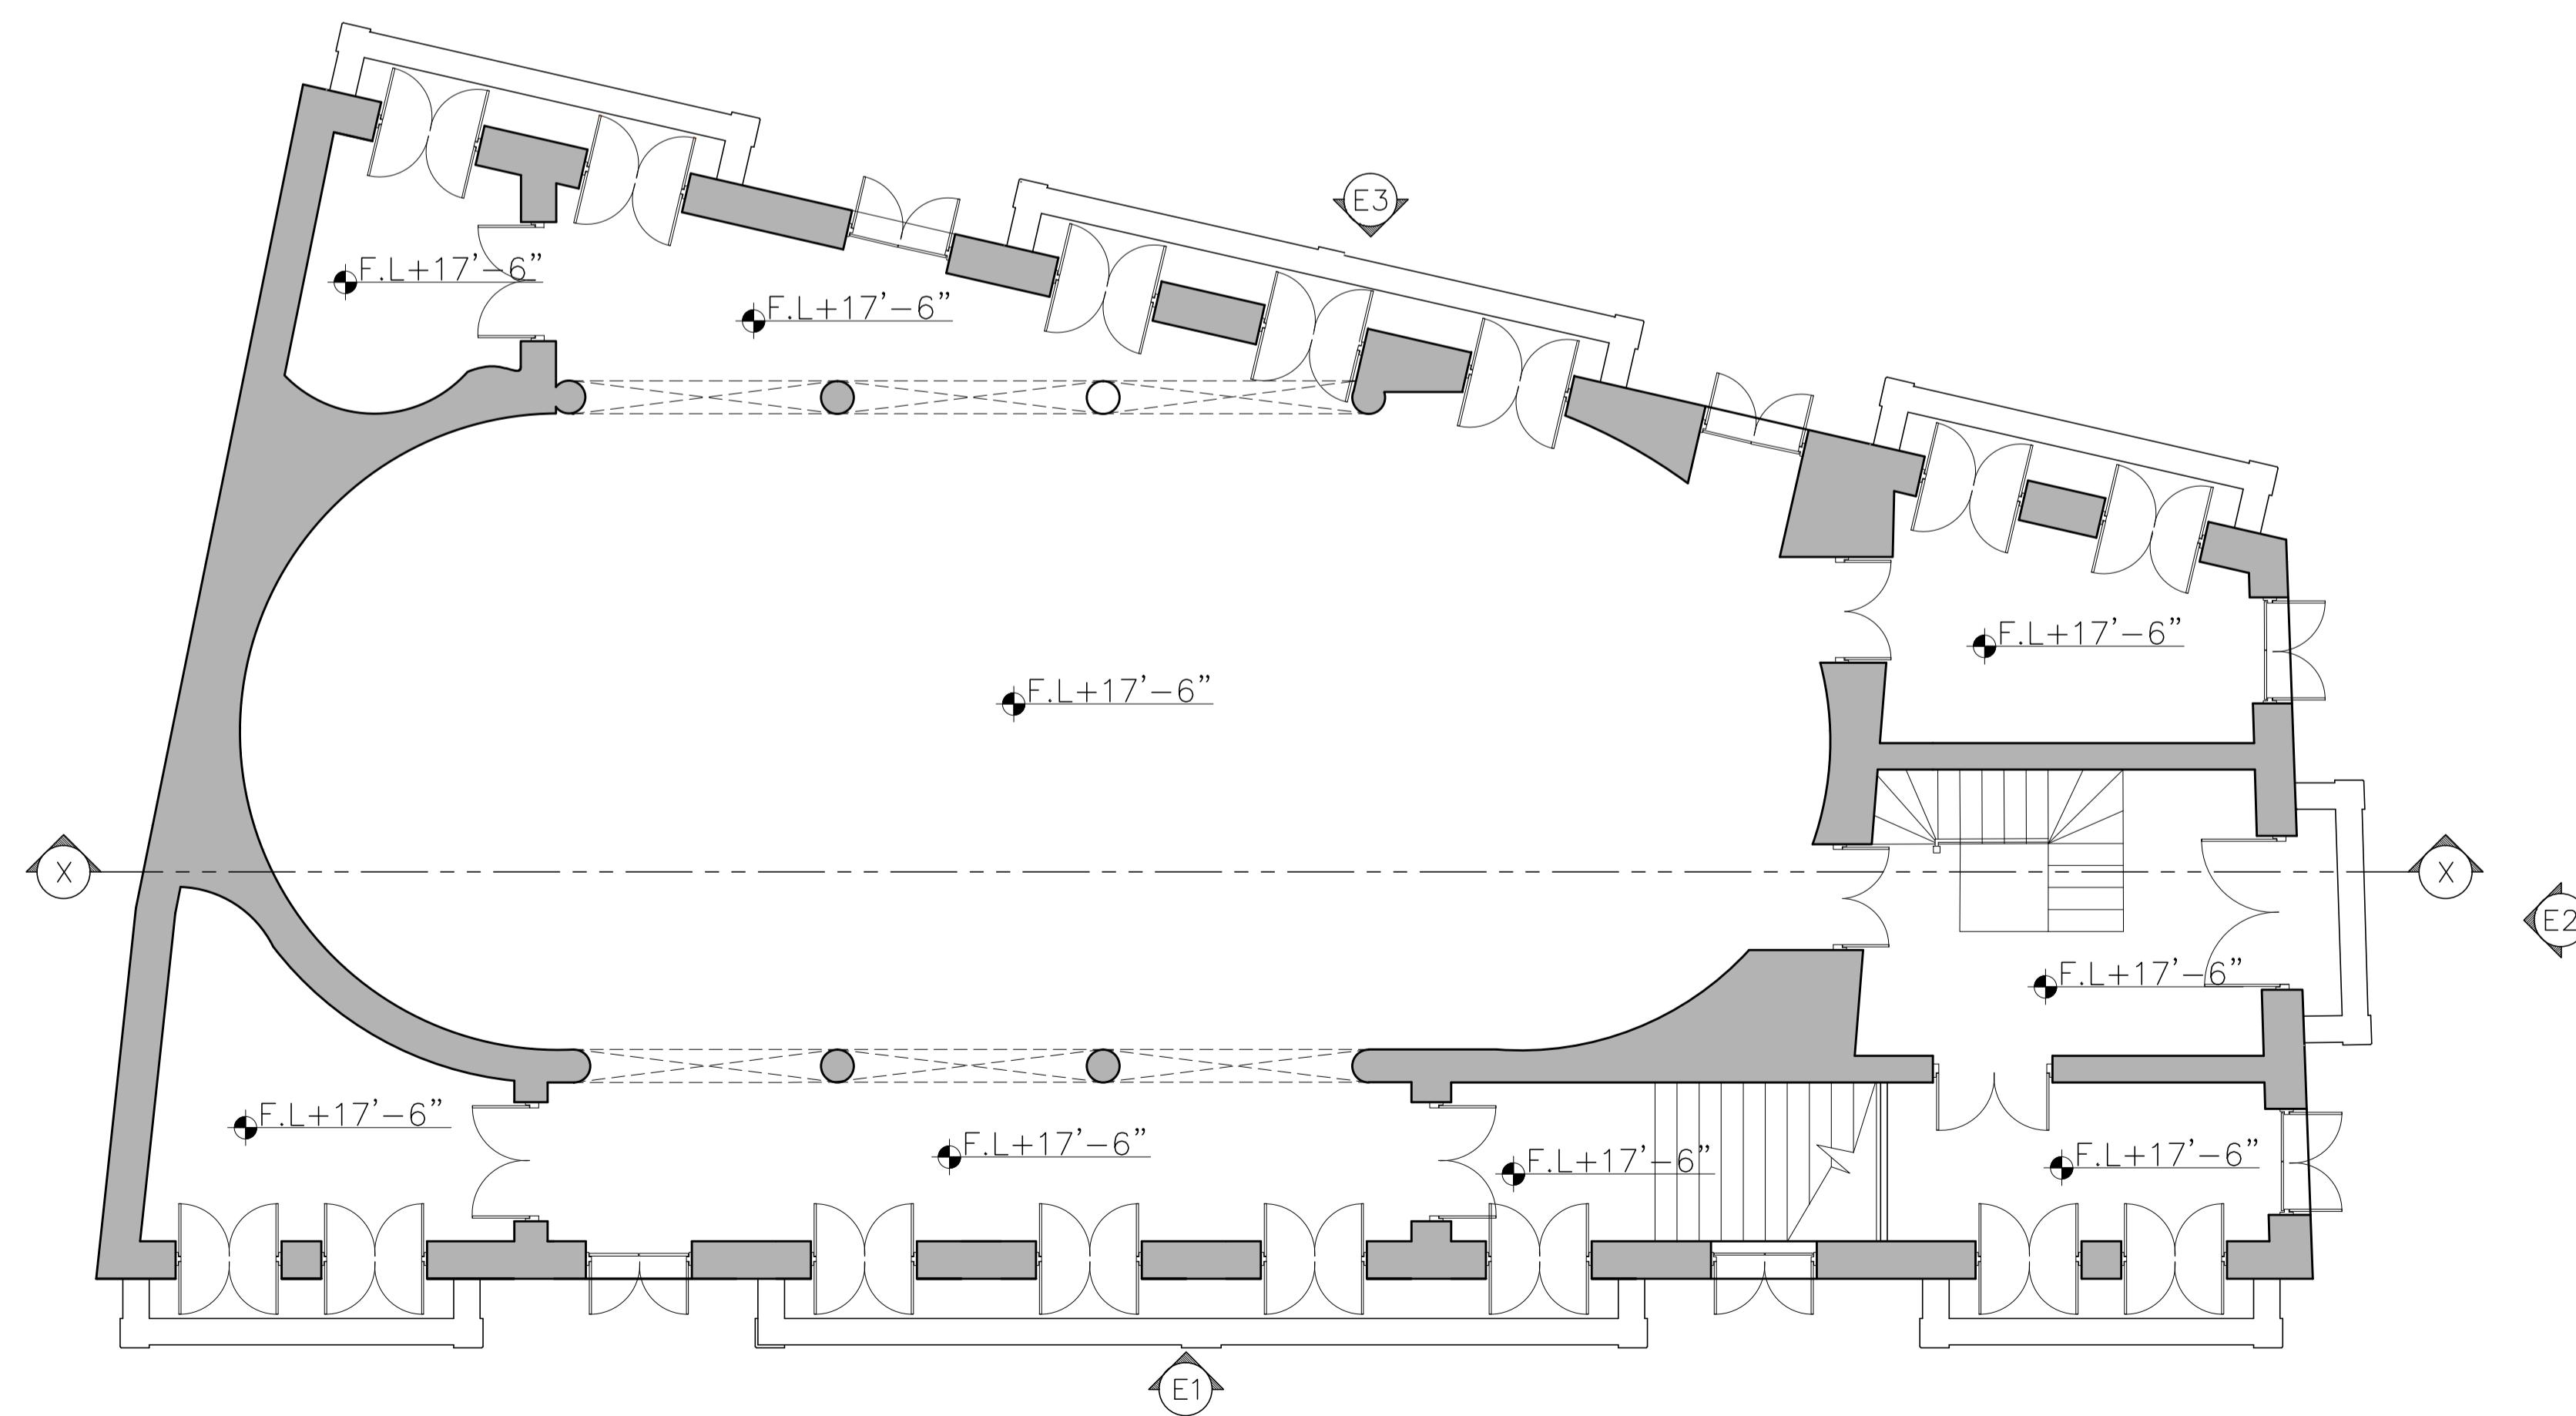

FIRST FLOOR PLAN