




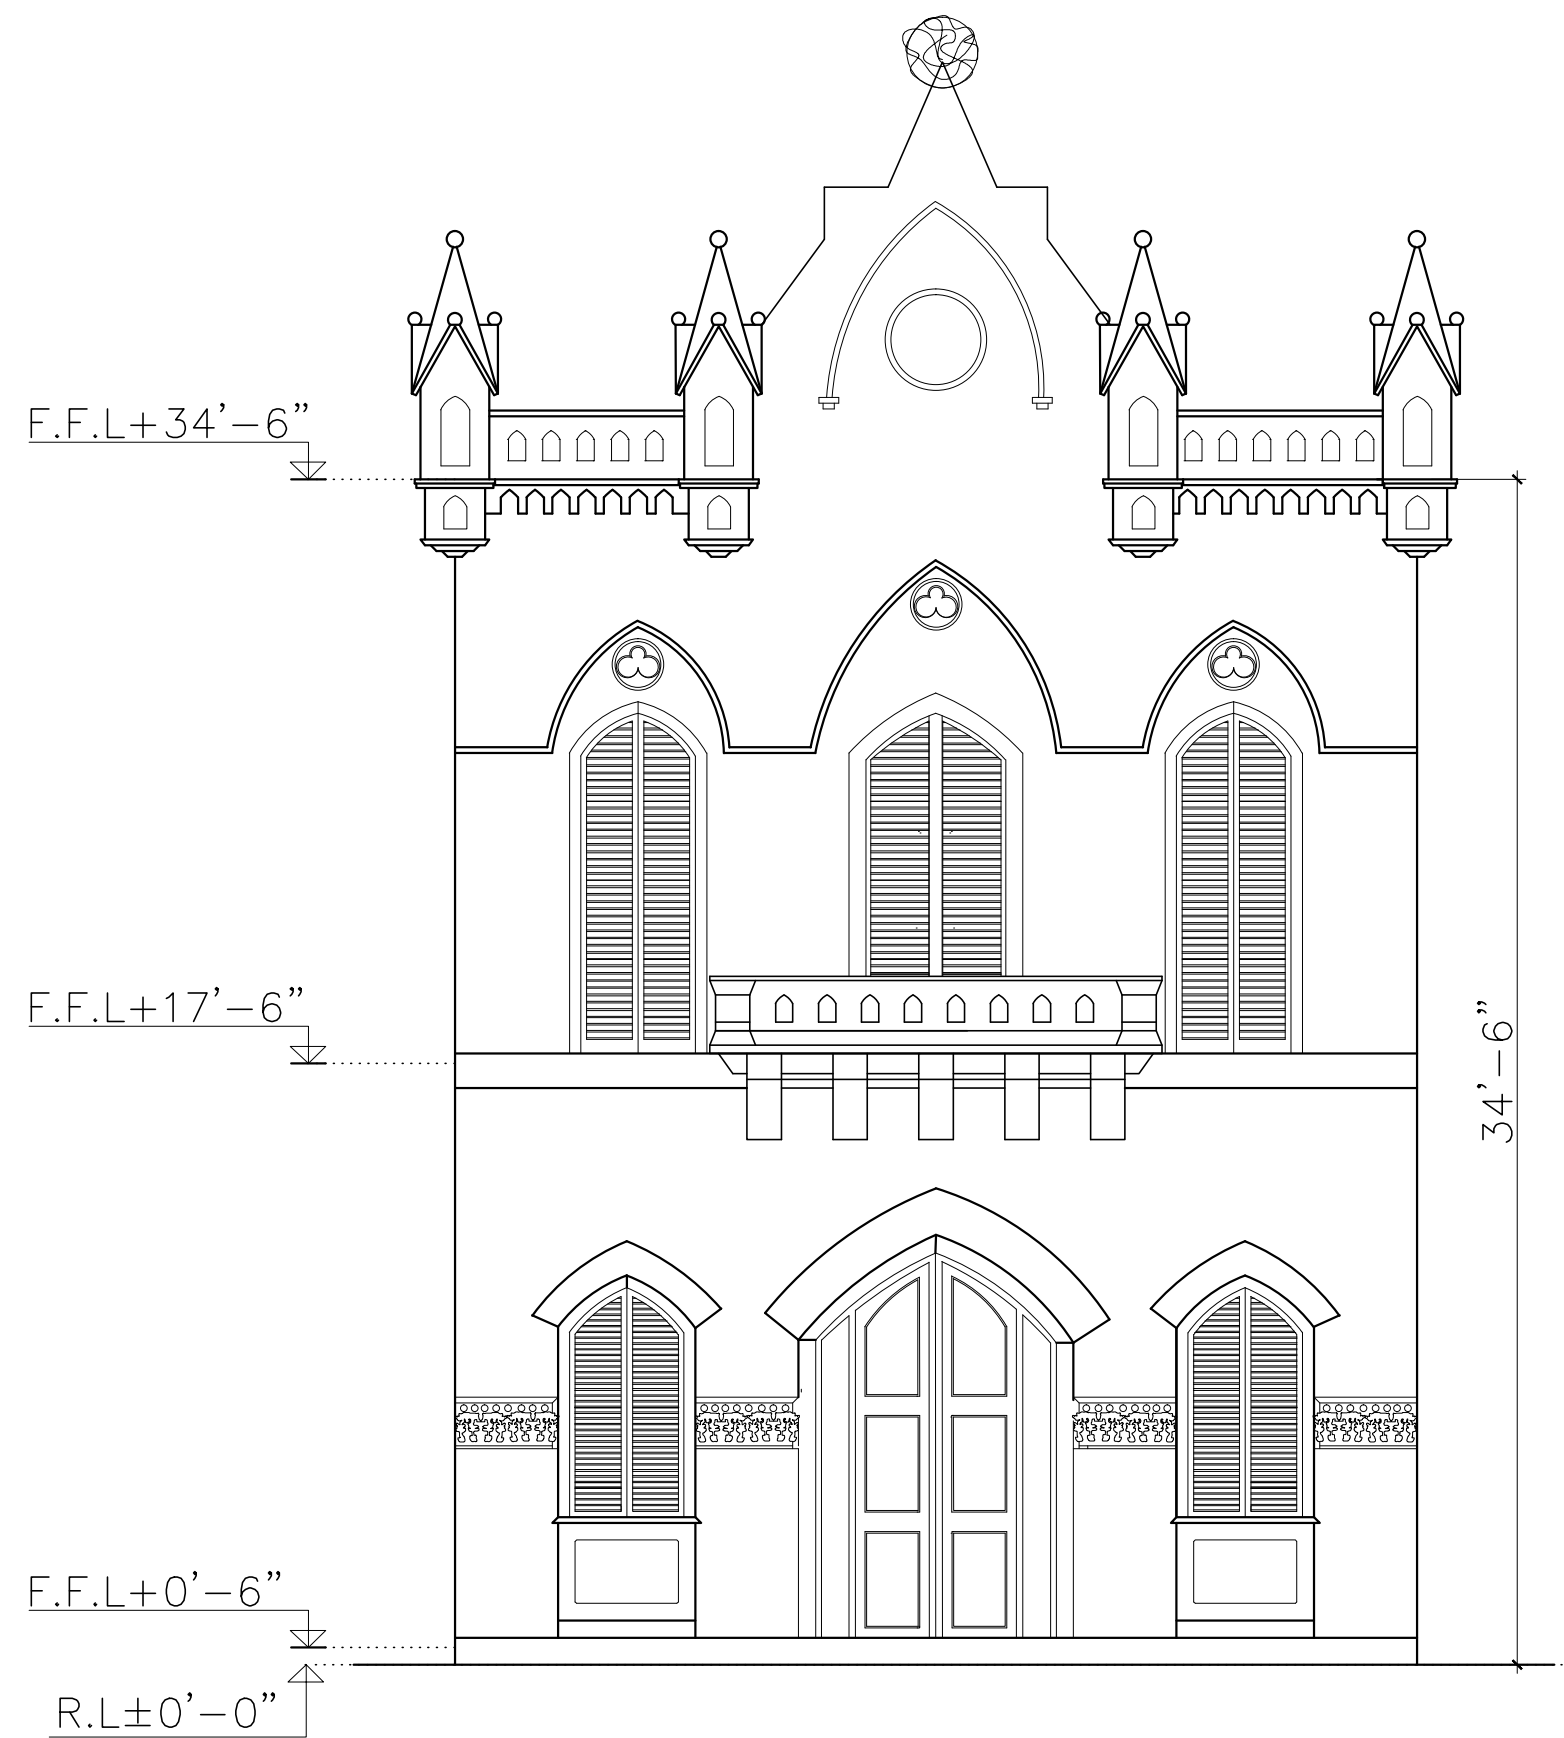


ELEVATION- 02

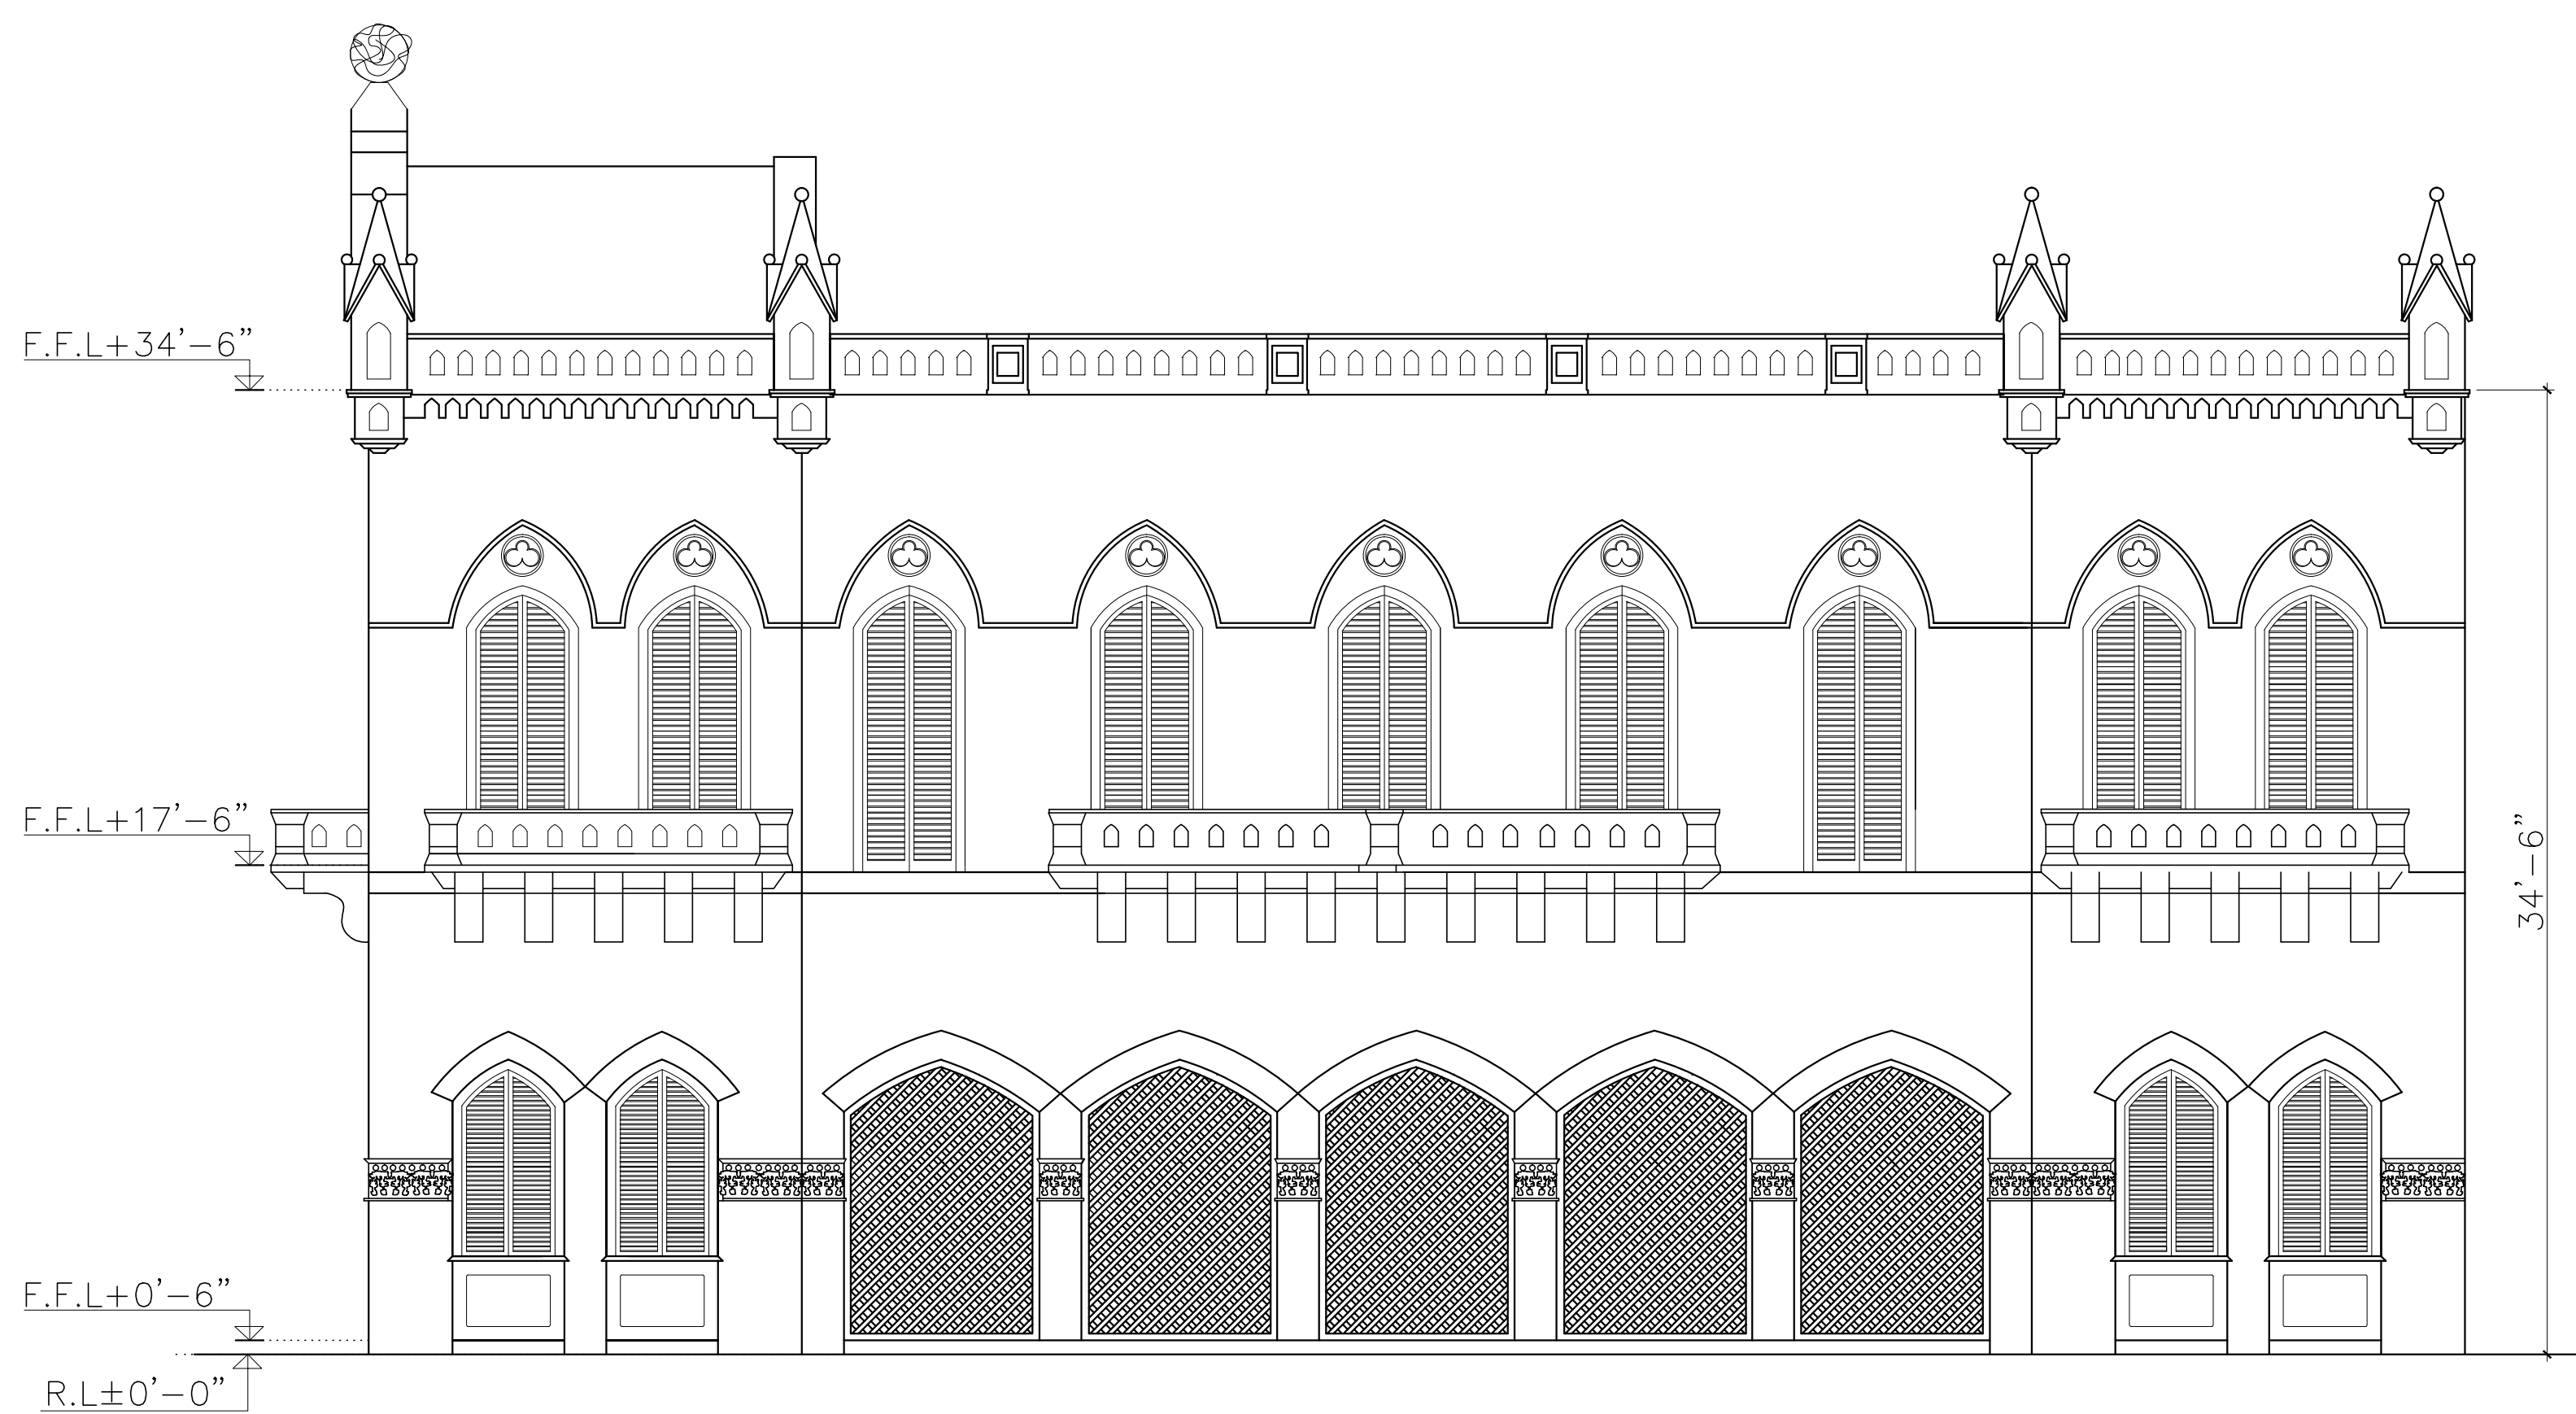

ELEVATION- 03

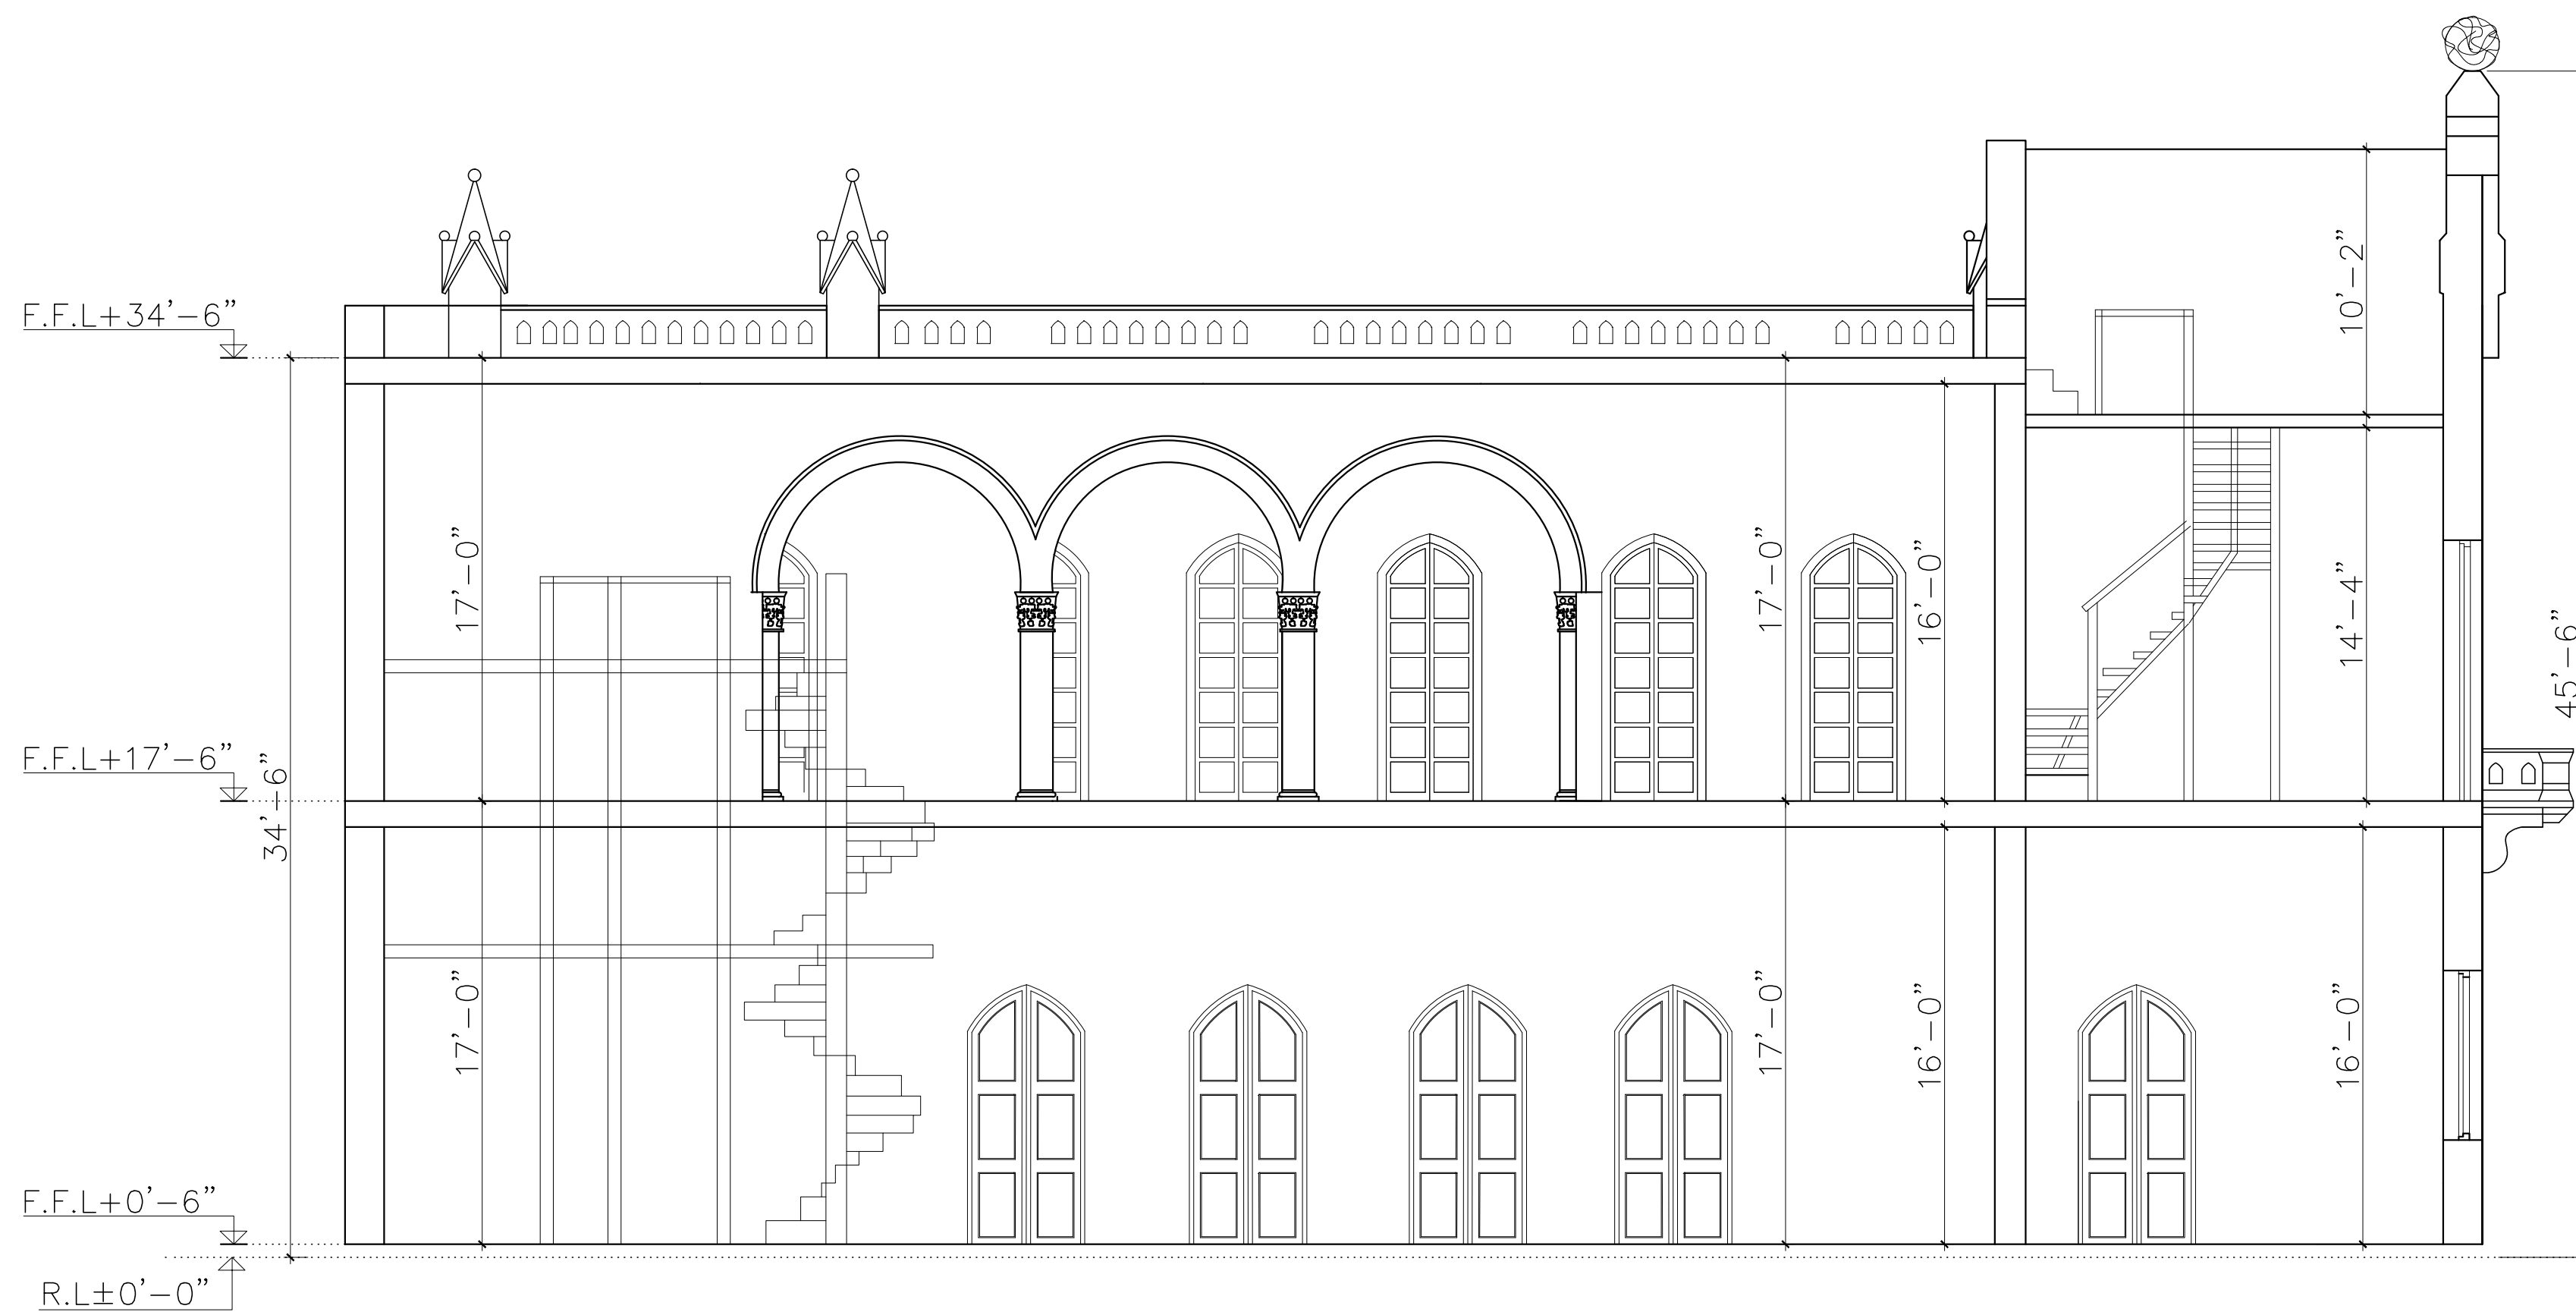


SECTION- A-A

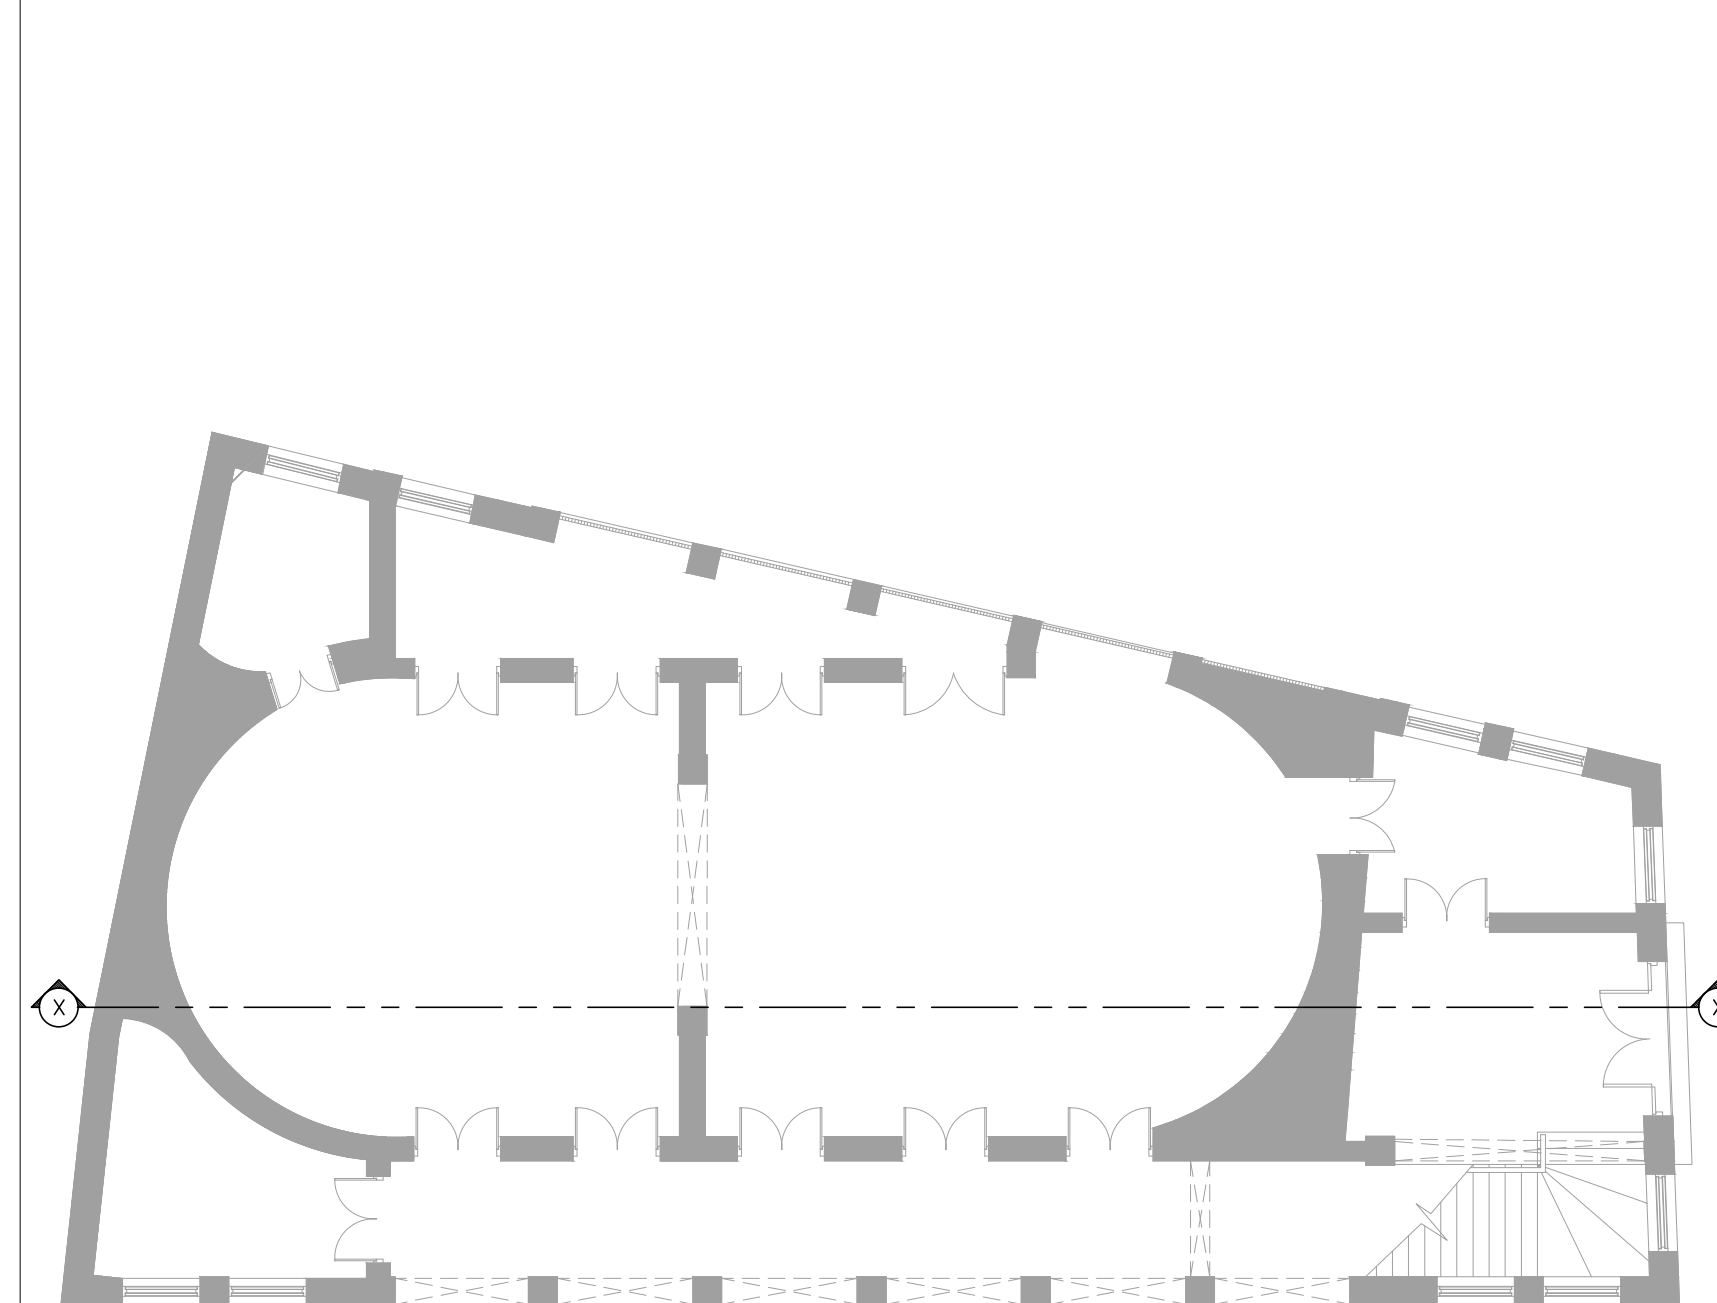

SECTION REFERENCE PLAN


Directions.

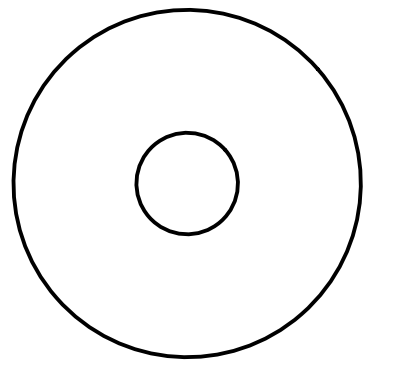

Project :

DANSO HALL

Key Plan

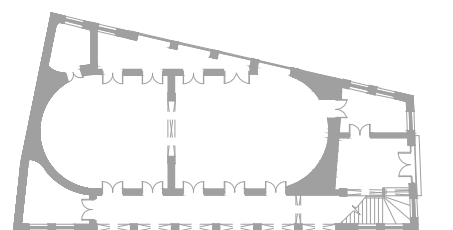

Project :

DEPARTMENT OF
INTERIOR DESIGN

Title :

ELEVATION-02 - 03
&
SECTION- A-A

Scale 3/32"=1'-0"

Date May, 2025

Drg. No. 03

Drawn HAMZA