



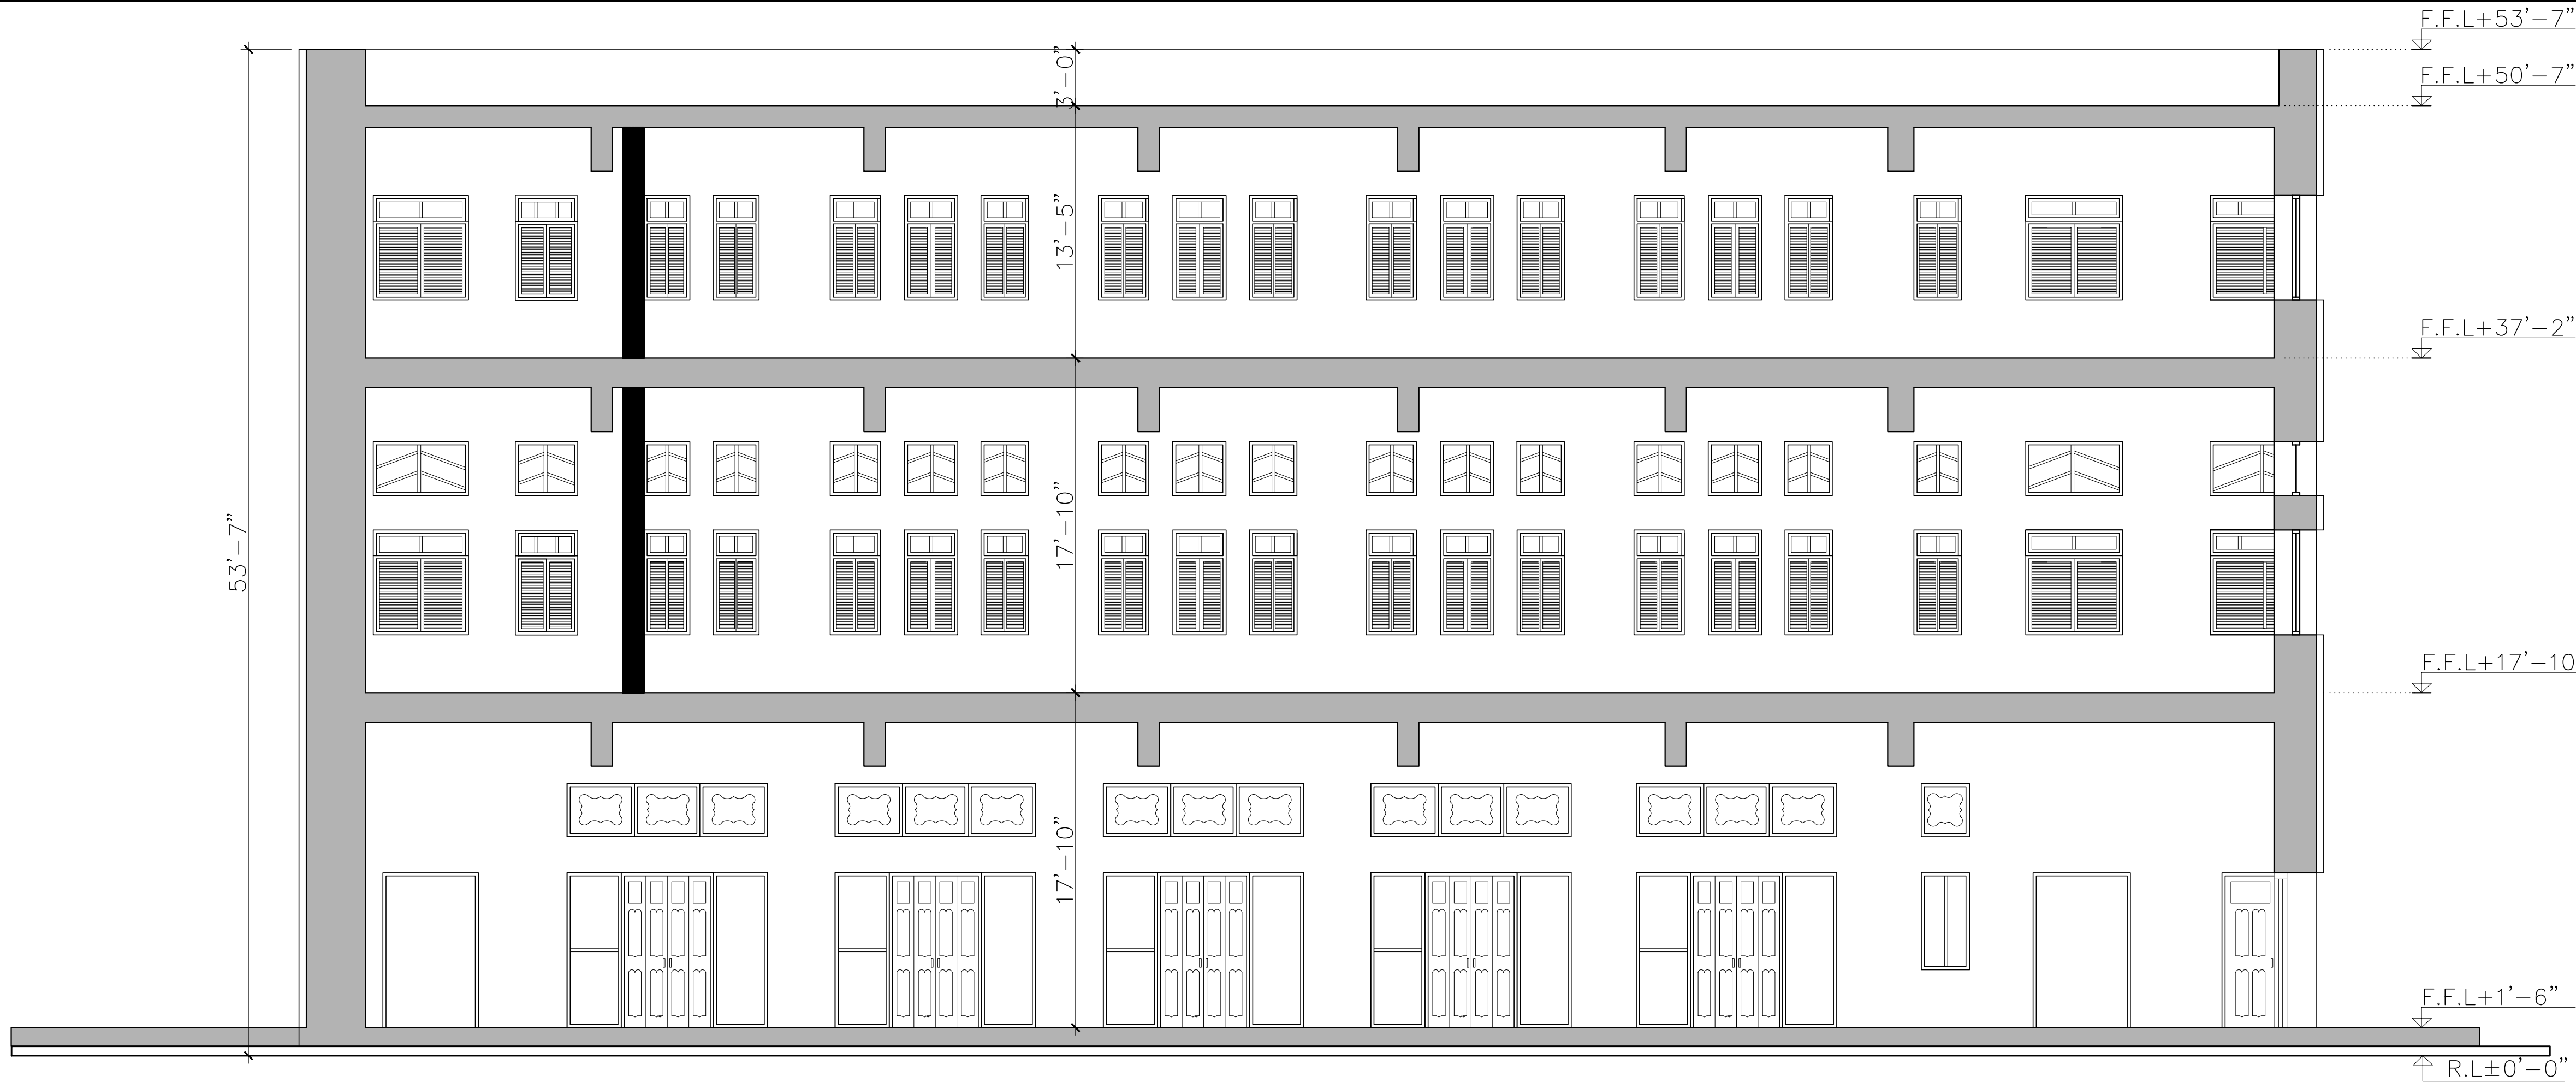

SECTION- A-A




SECTION- B-B

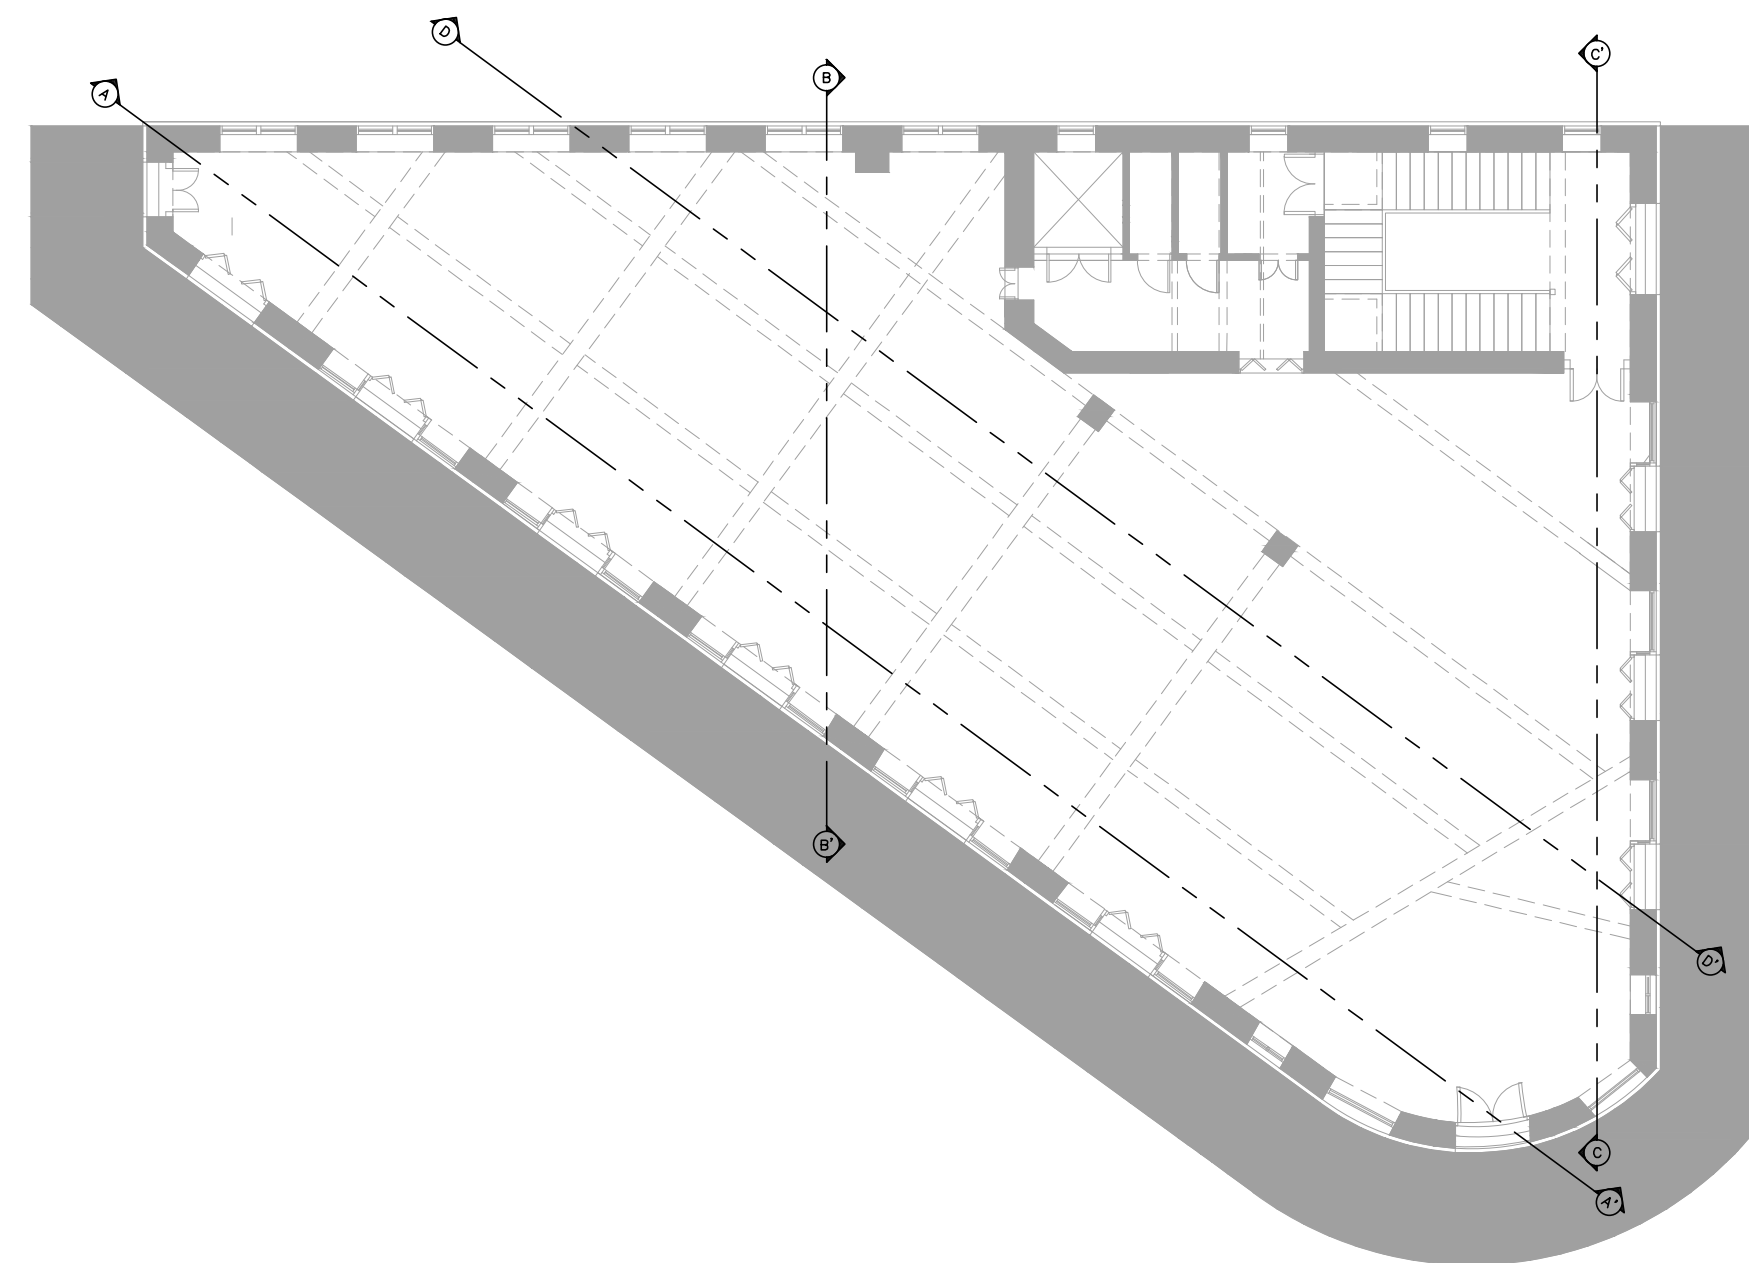

SECTION REFERENCE PLAN


Directions.

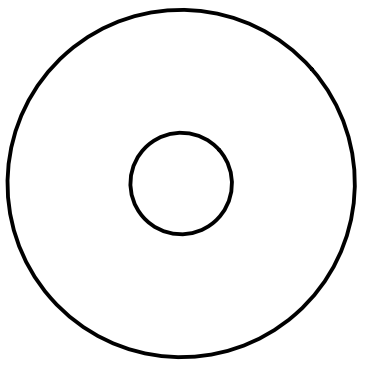

Project :

SARNAGATHI

Key Plan

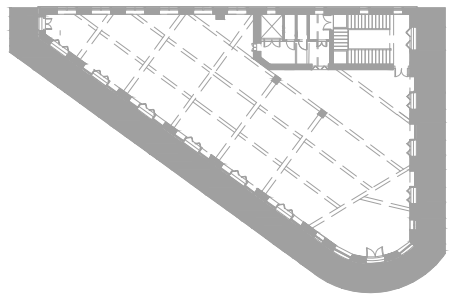

Project :

DEPARTMENT OF
INTERIOR DESIGN

Title :

SECTION- A-A & B-B

Scale 3/32"=1'-0"

Date May, 2025

Drg. No. 06

Drawn HAMZA