




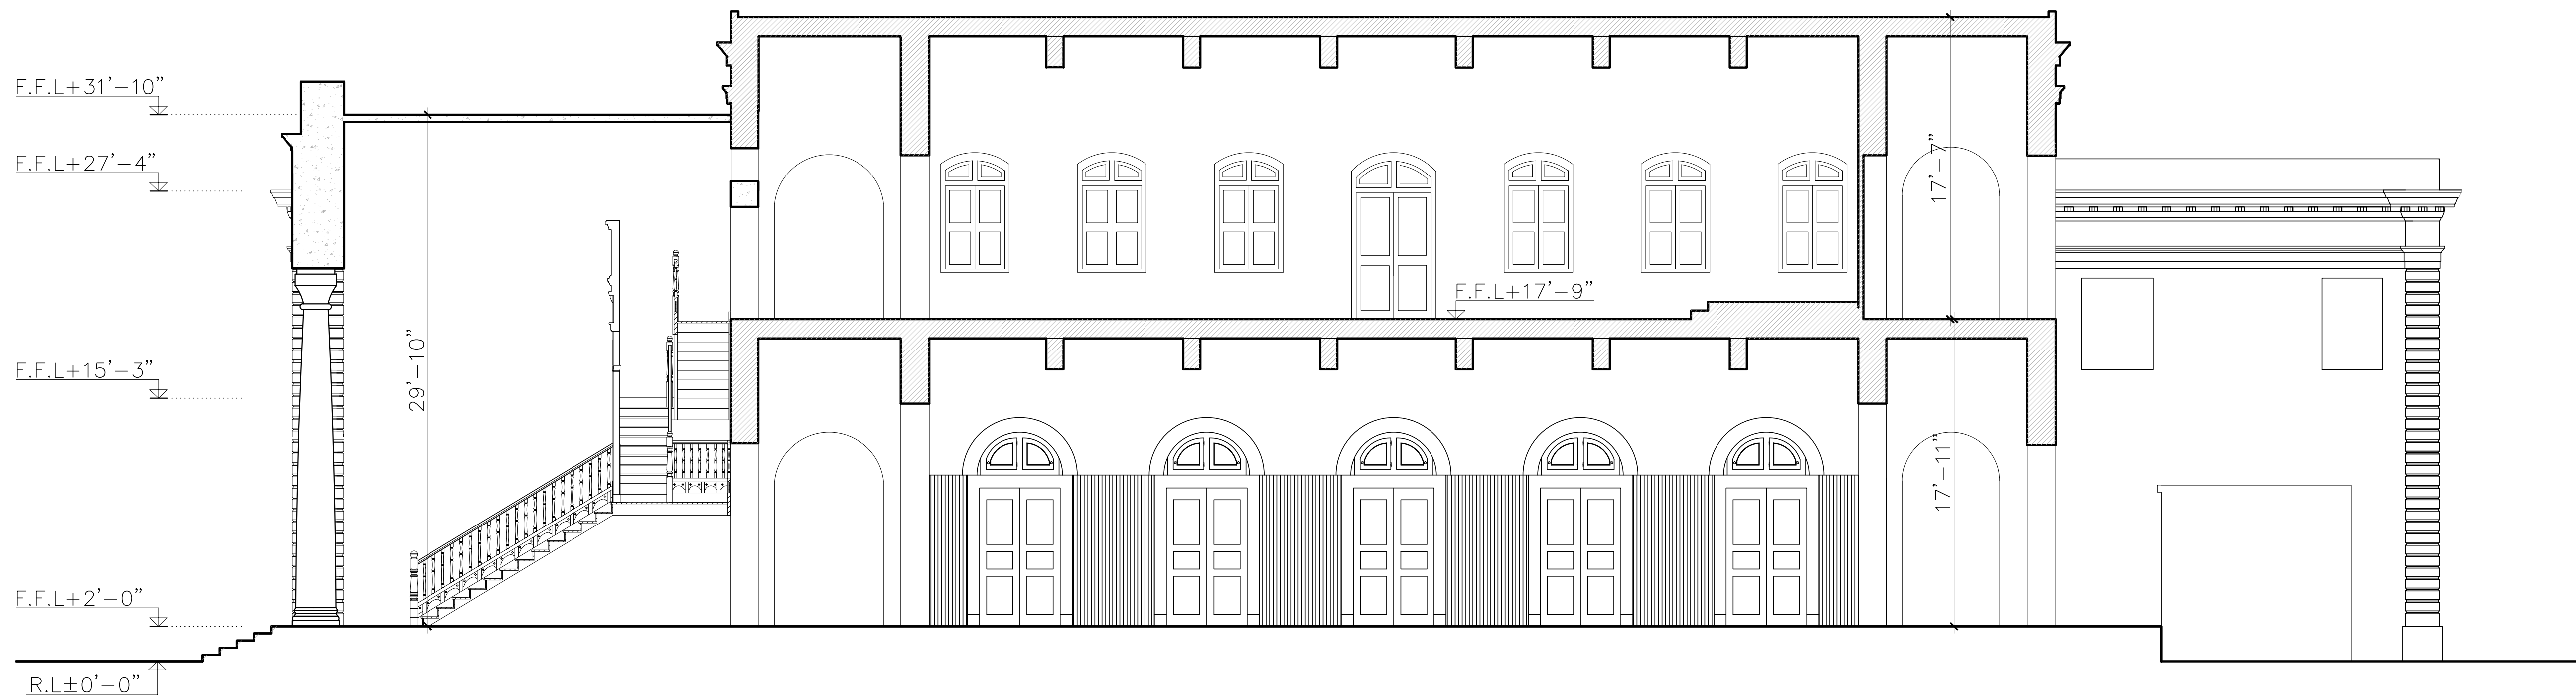

SECTION- A-A

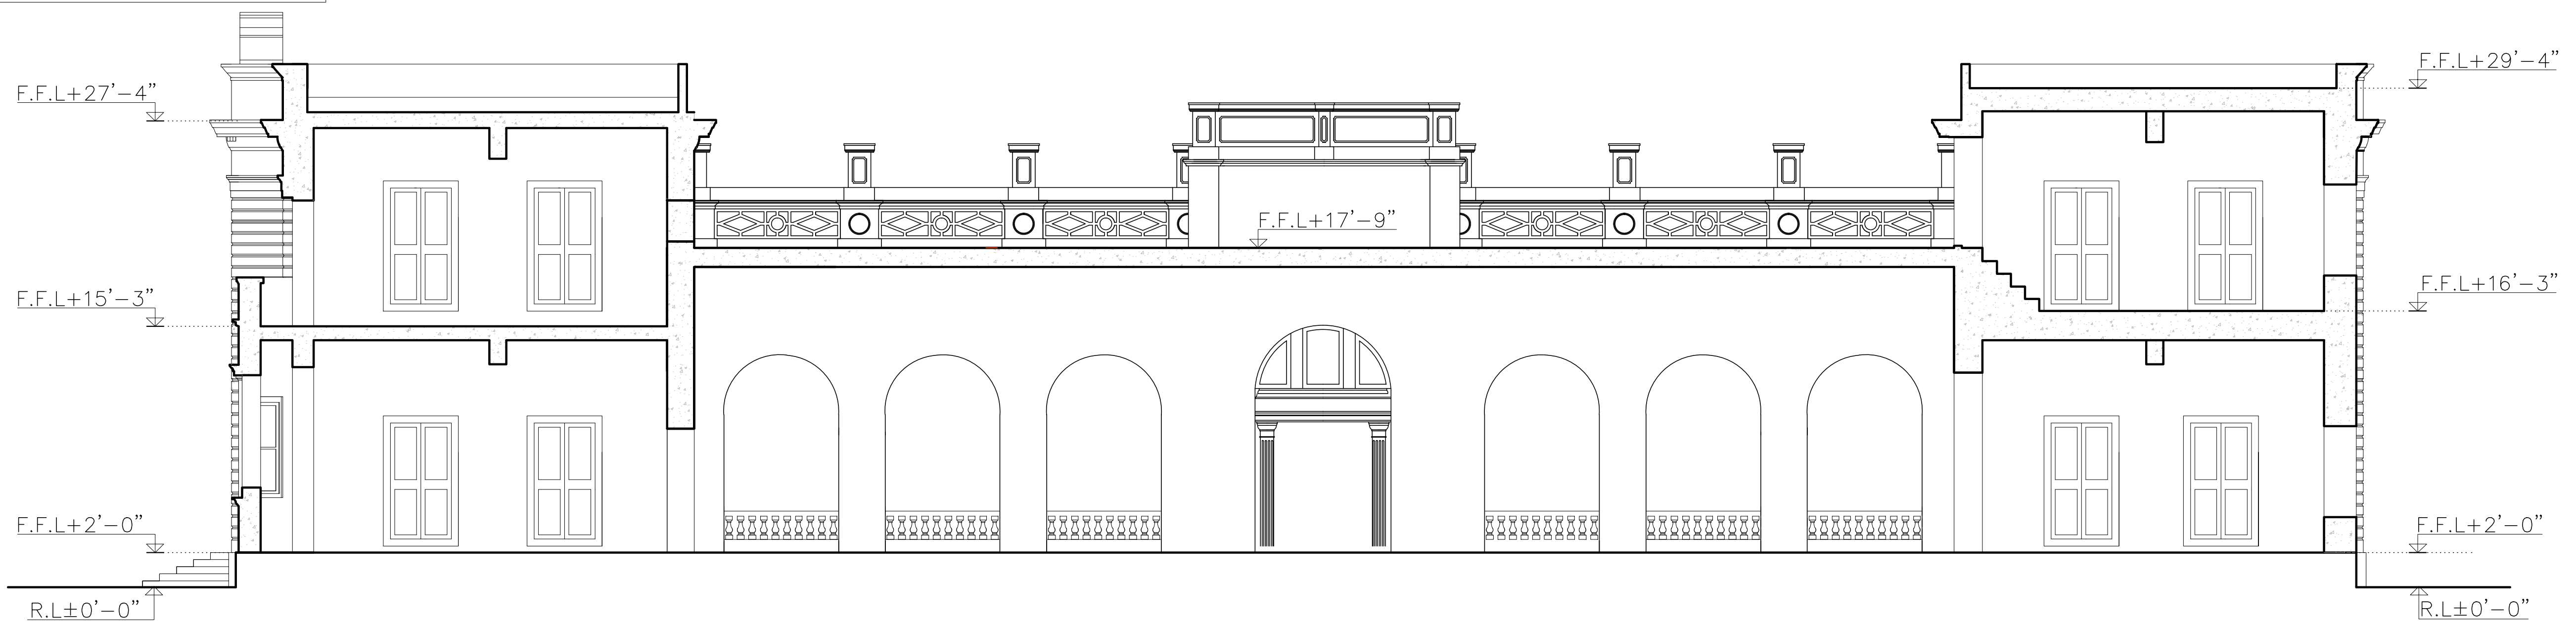


SECTION- B-B

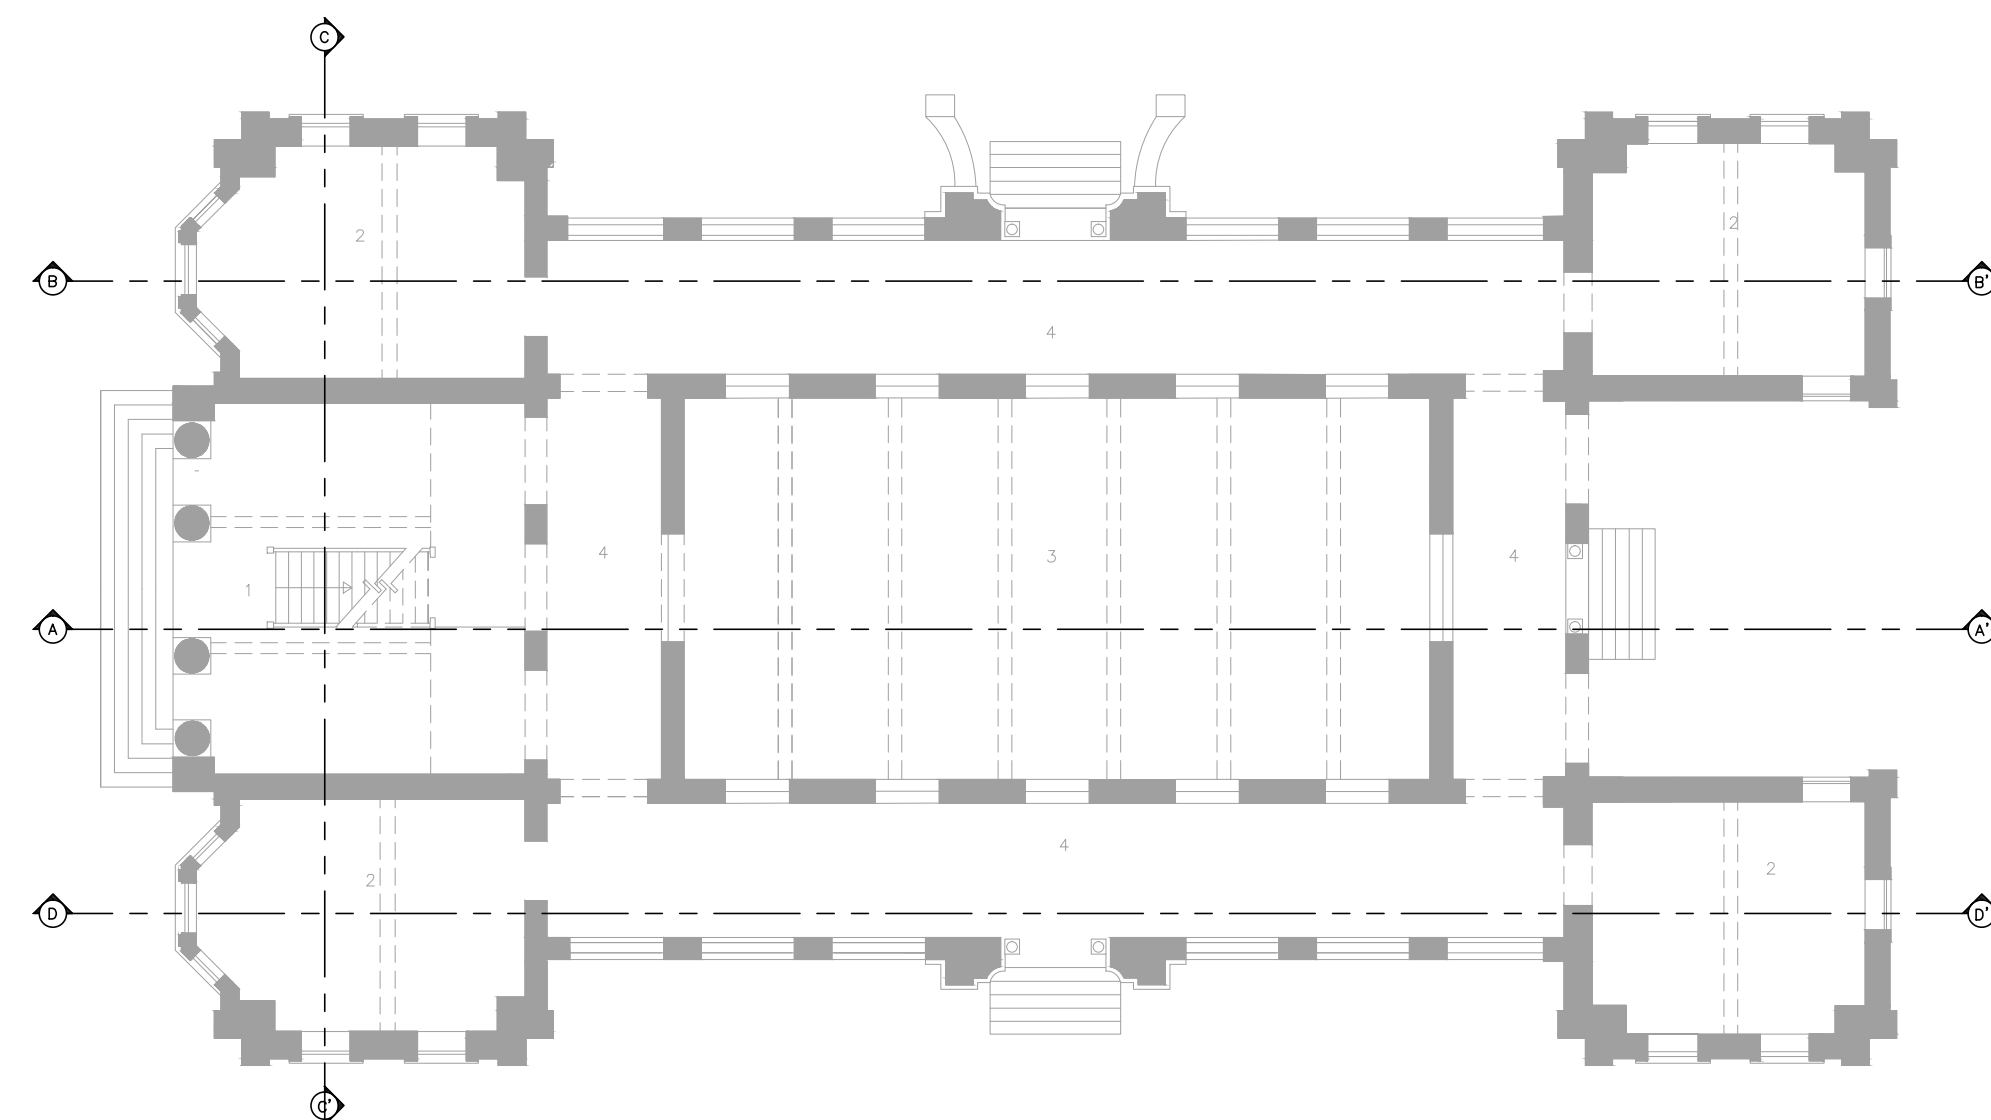

SECTION REFERENCE PLAN


Directions.

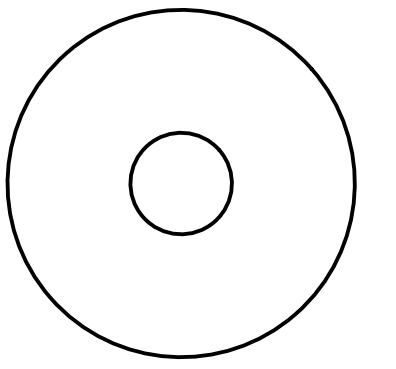

Project :

FREEMASONS LODGE

Key Plan

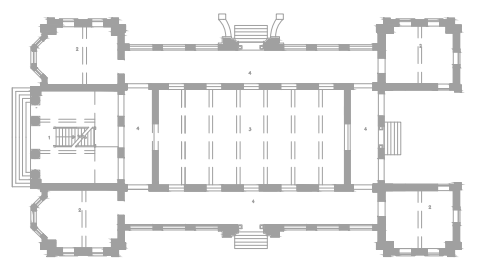

Project :

DEPARTMENT OF
INTERIOR DESIGN

Title :

SECTION- A-A & B-B

Scale	3/32"=1'-0"
Date	May, 2025
Drg. No.	07
Drawn	HAMZA