



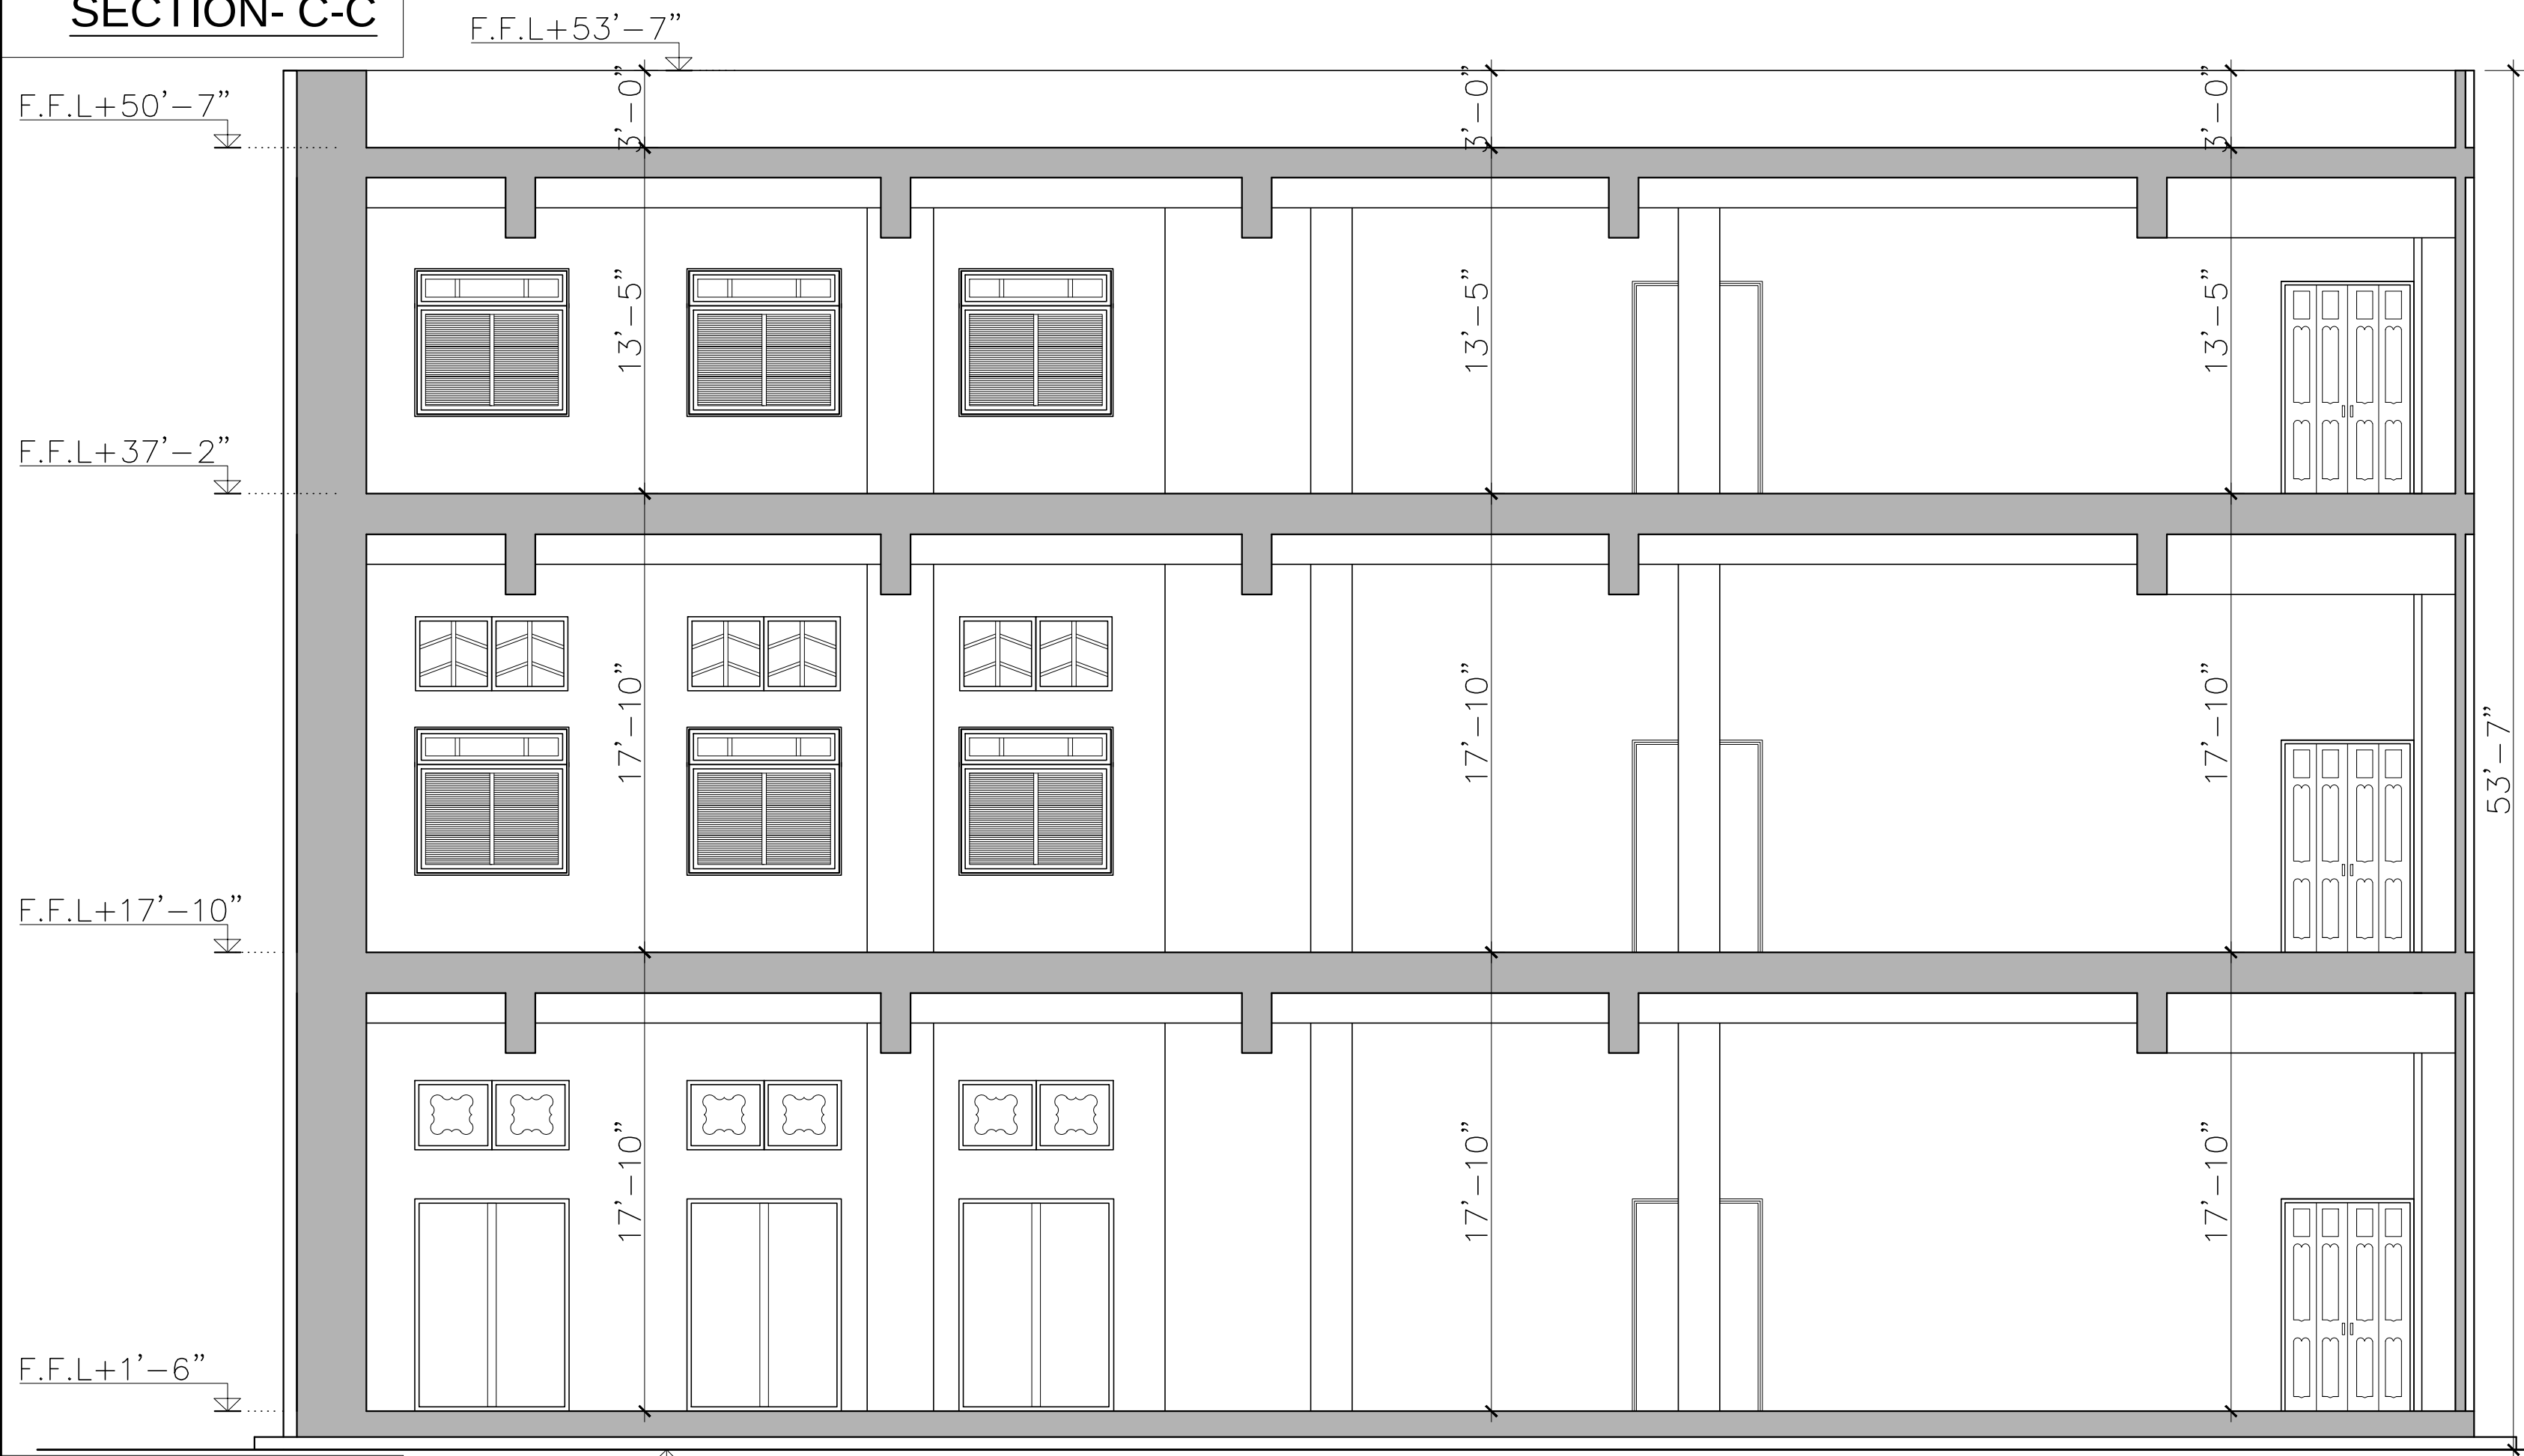


SECTION- C-C



SECTION- D-D

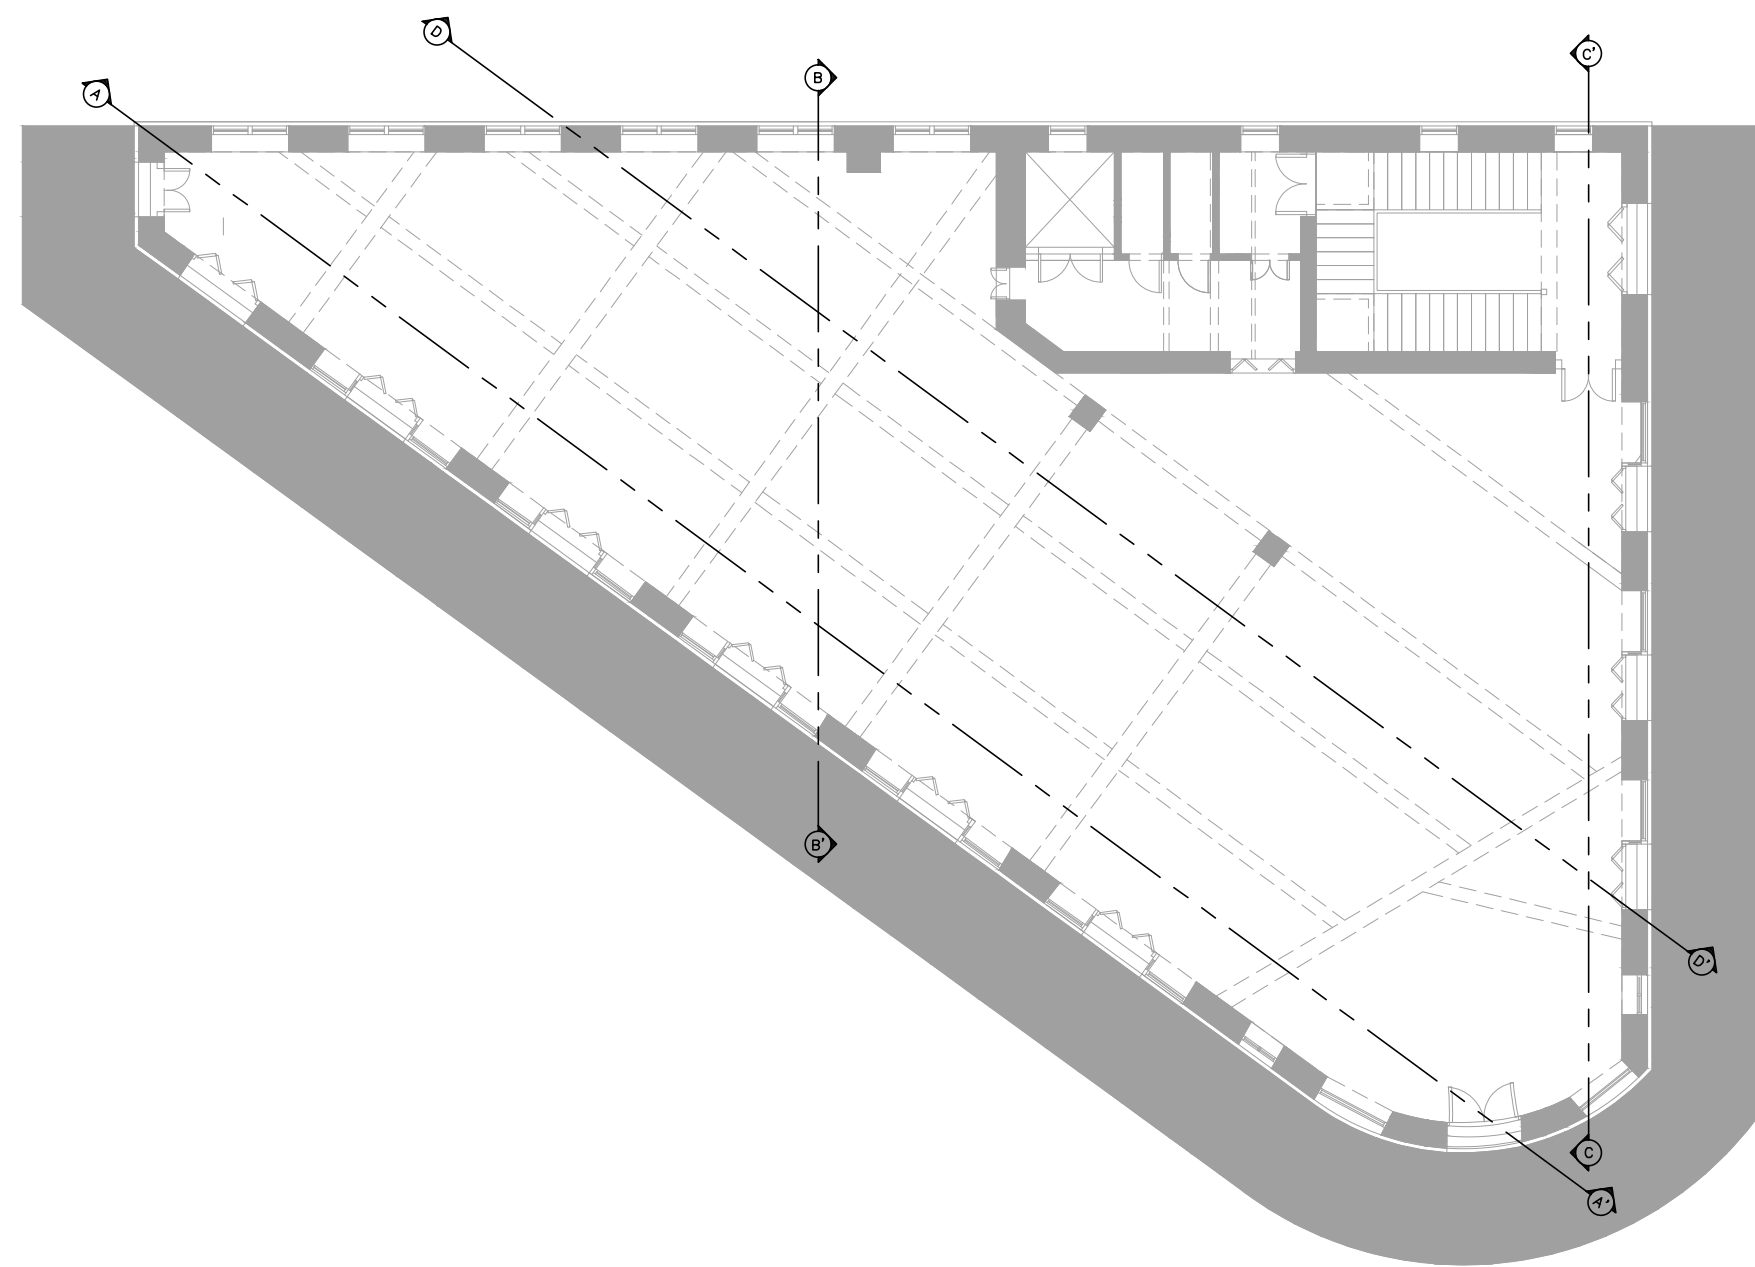


SECTION REFERENCE PLAN

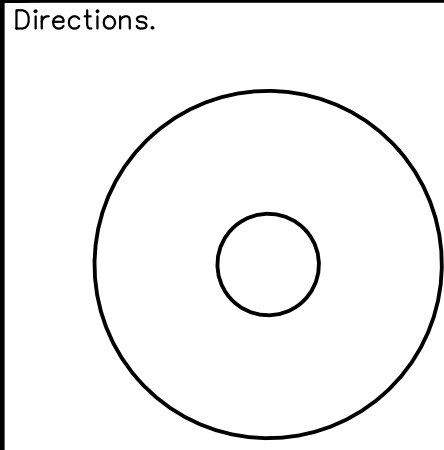

Project :

SARNAGATHI

Key Plan

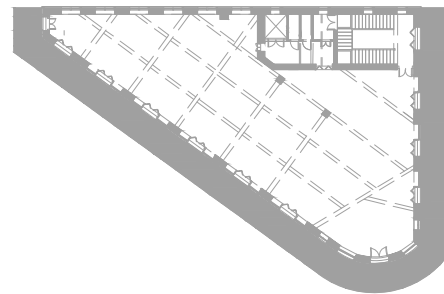

Project :

DEPARTMENT OF
INTERIOR DESIGN

Title :

SECTION- A-A & B-B

Scale 3/32"=1'-0"

Date May, 2025

Drg. No. 07

Drawn HAMZA