





SECTION- C-C

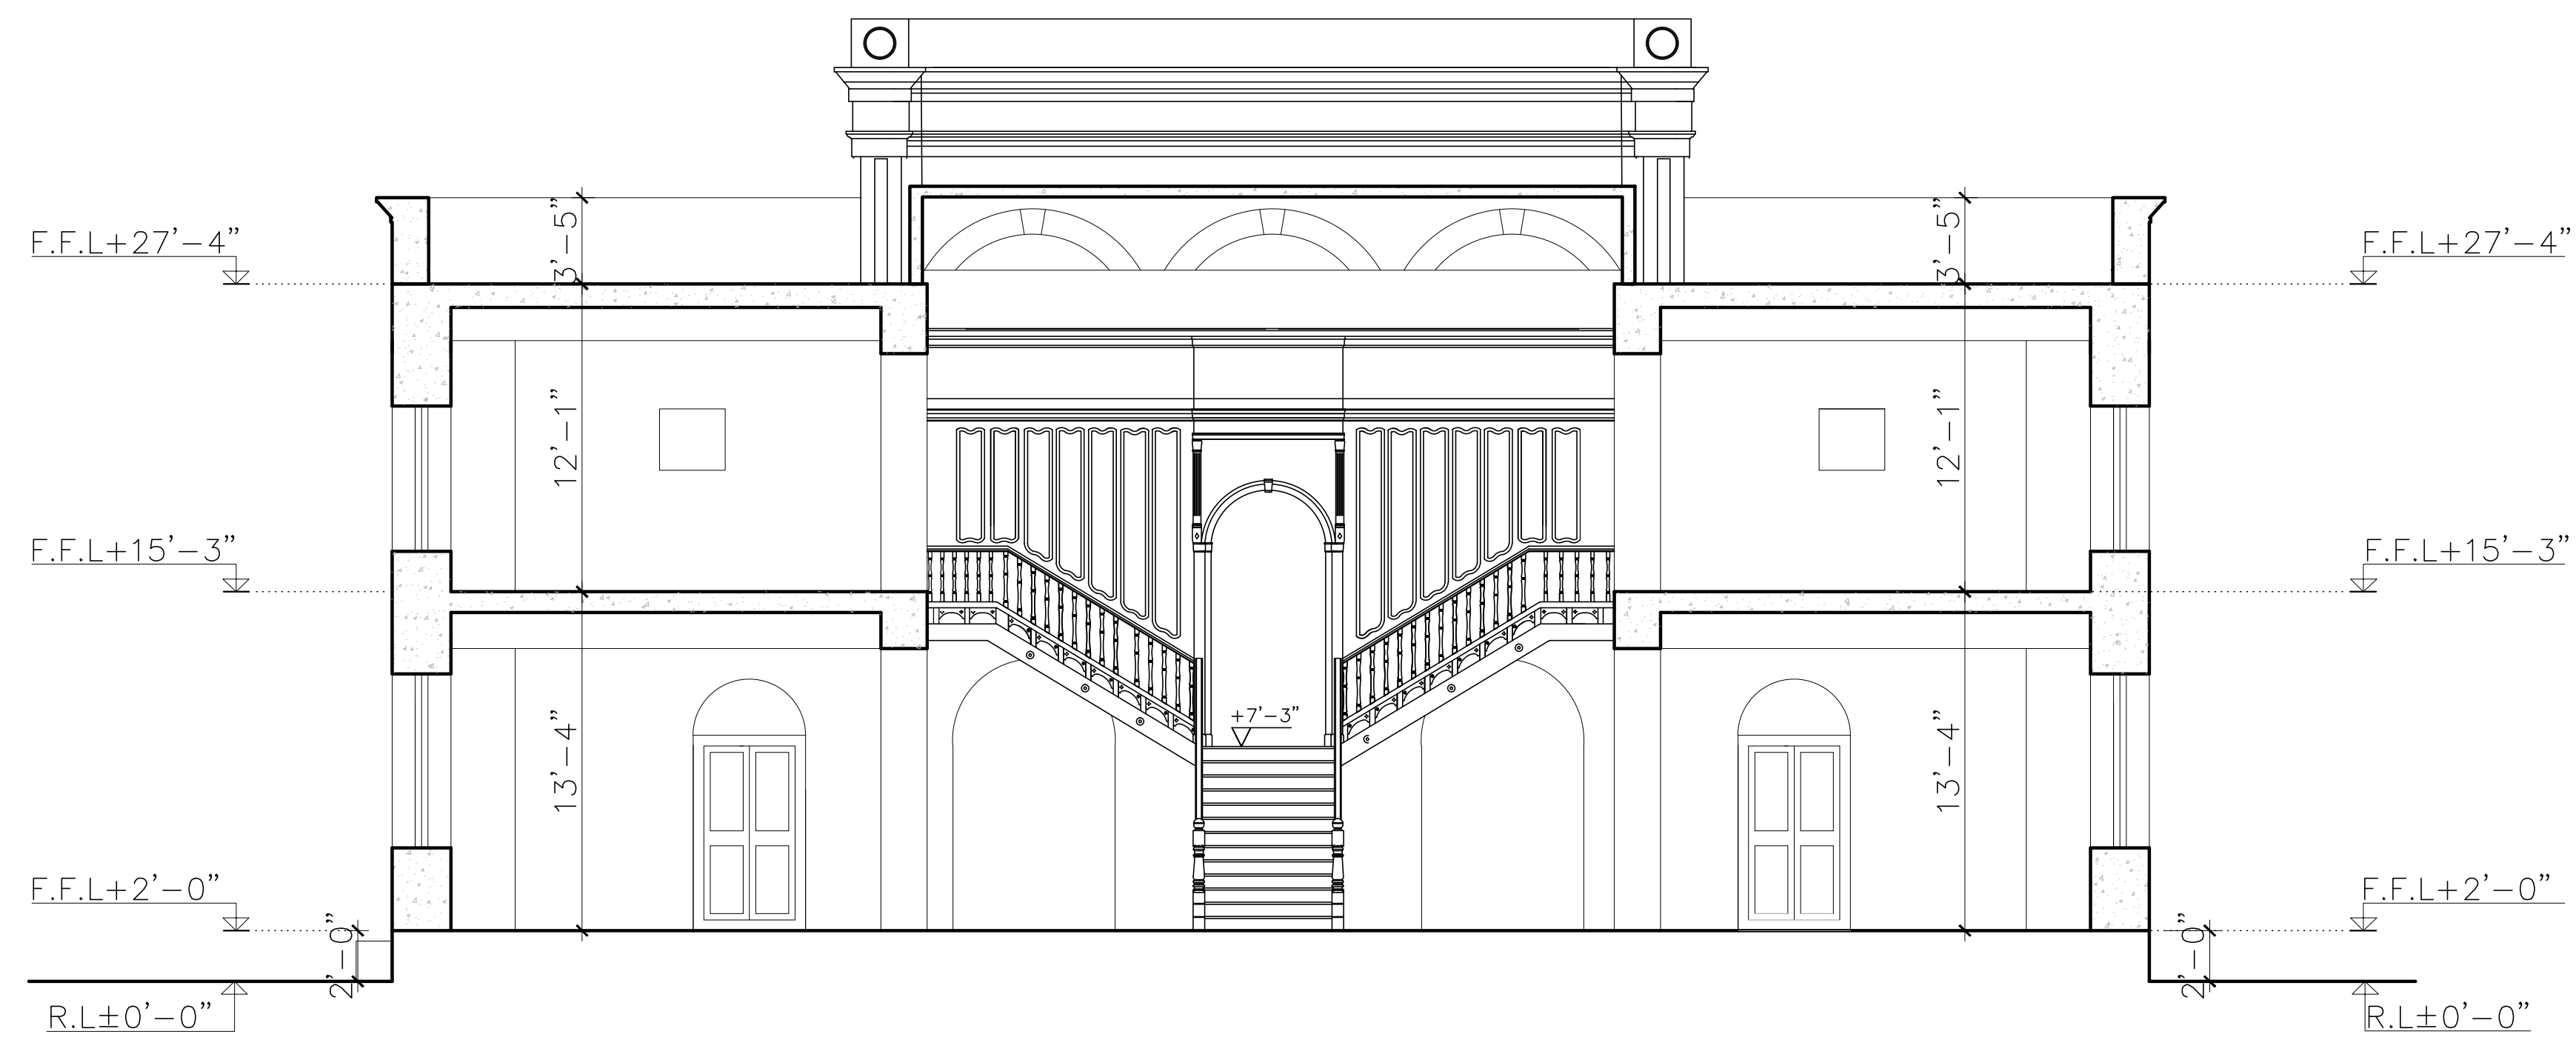


SECTION- D-D

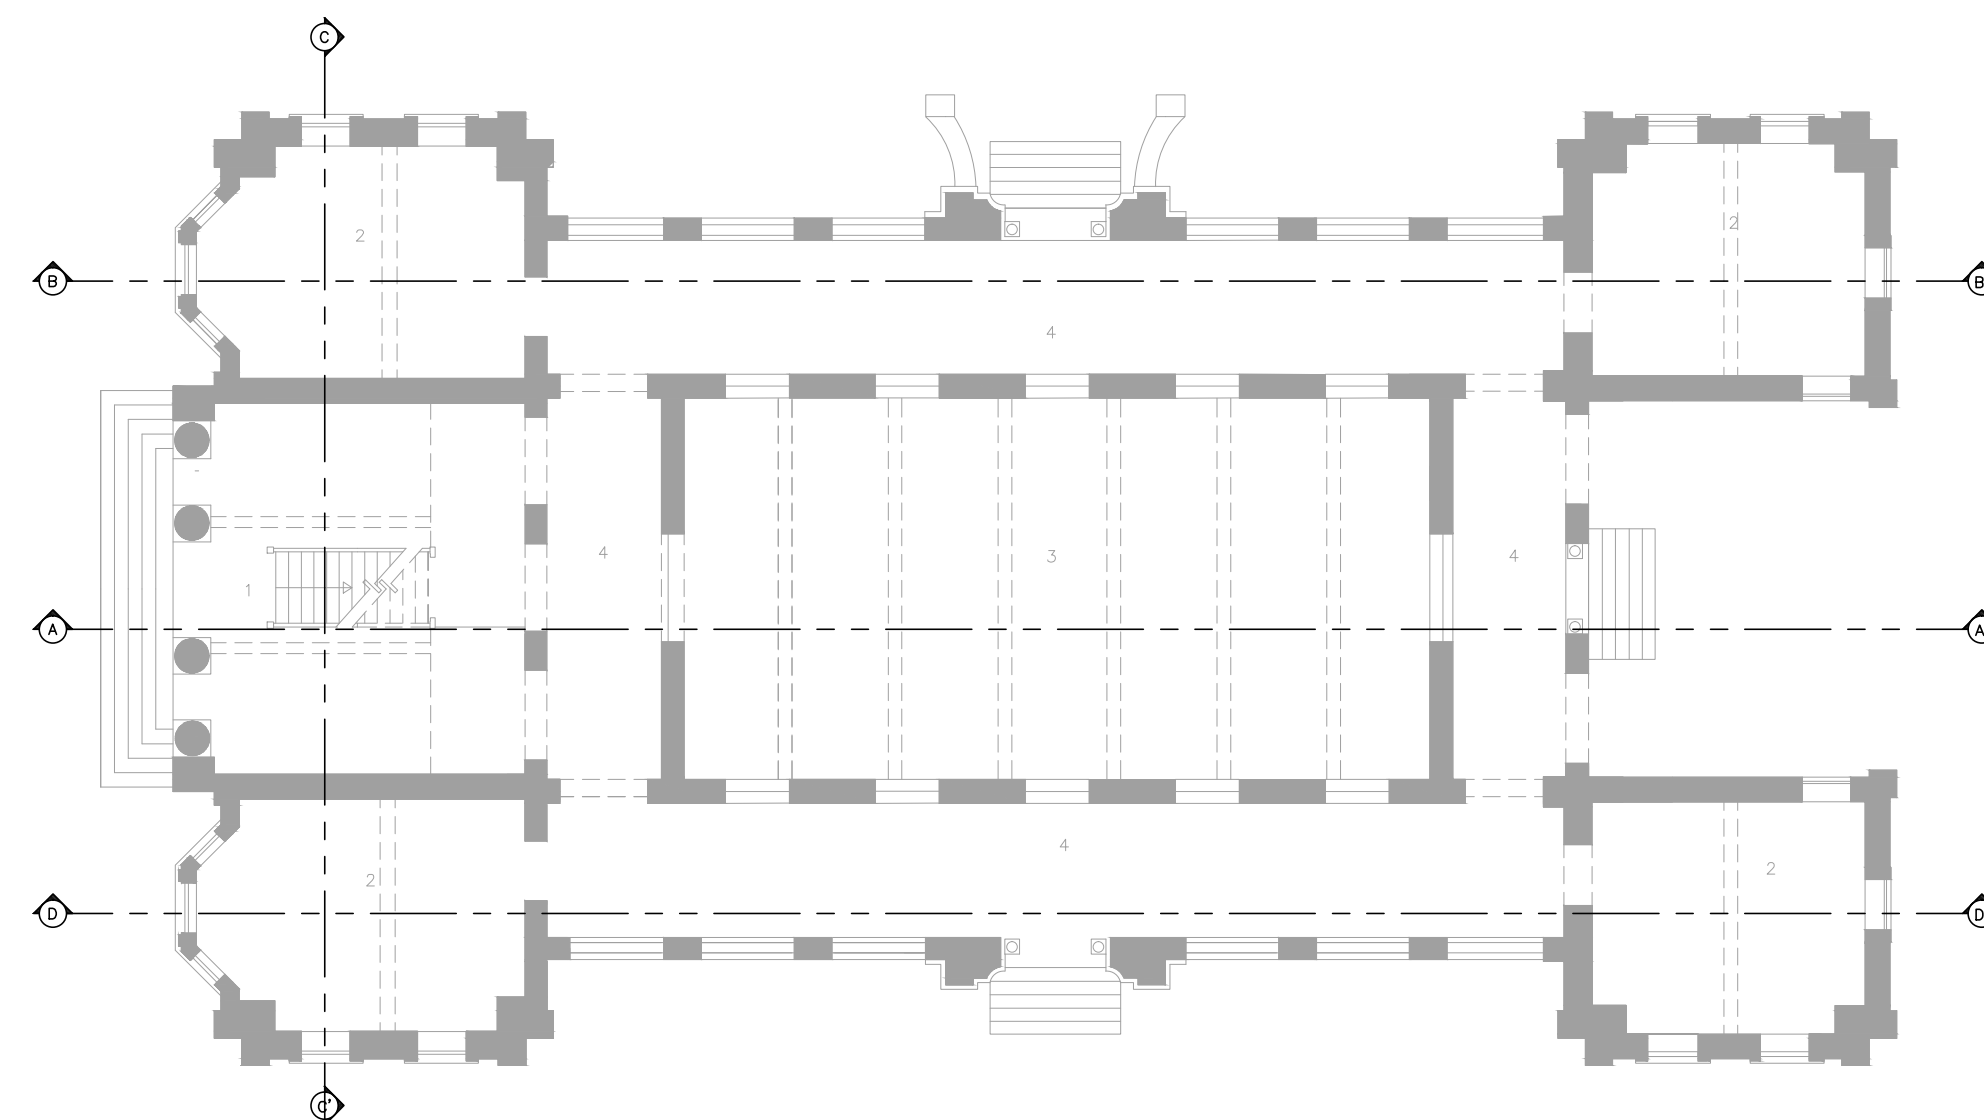

SECTION REFERENCE PLAN


Directions.

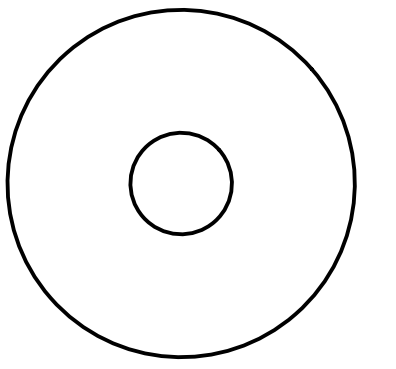

Project :

FREEMASONS LODGE

Key Plan

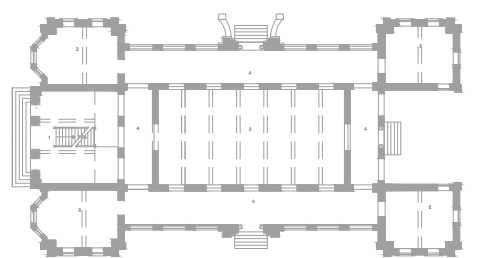

Project :

DEPARTMENT OF
INTERIOR DESIGN

Title :

SECTION- C-C & D-D

Scale	3/32"=1'-0"
Date	May, 2025
Drg. No.	06
Drawn	HAMZA