


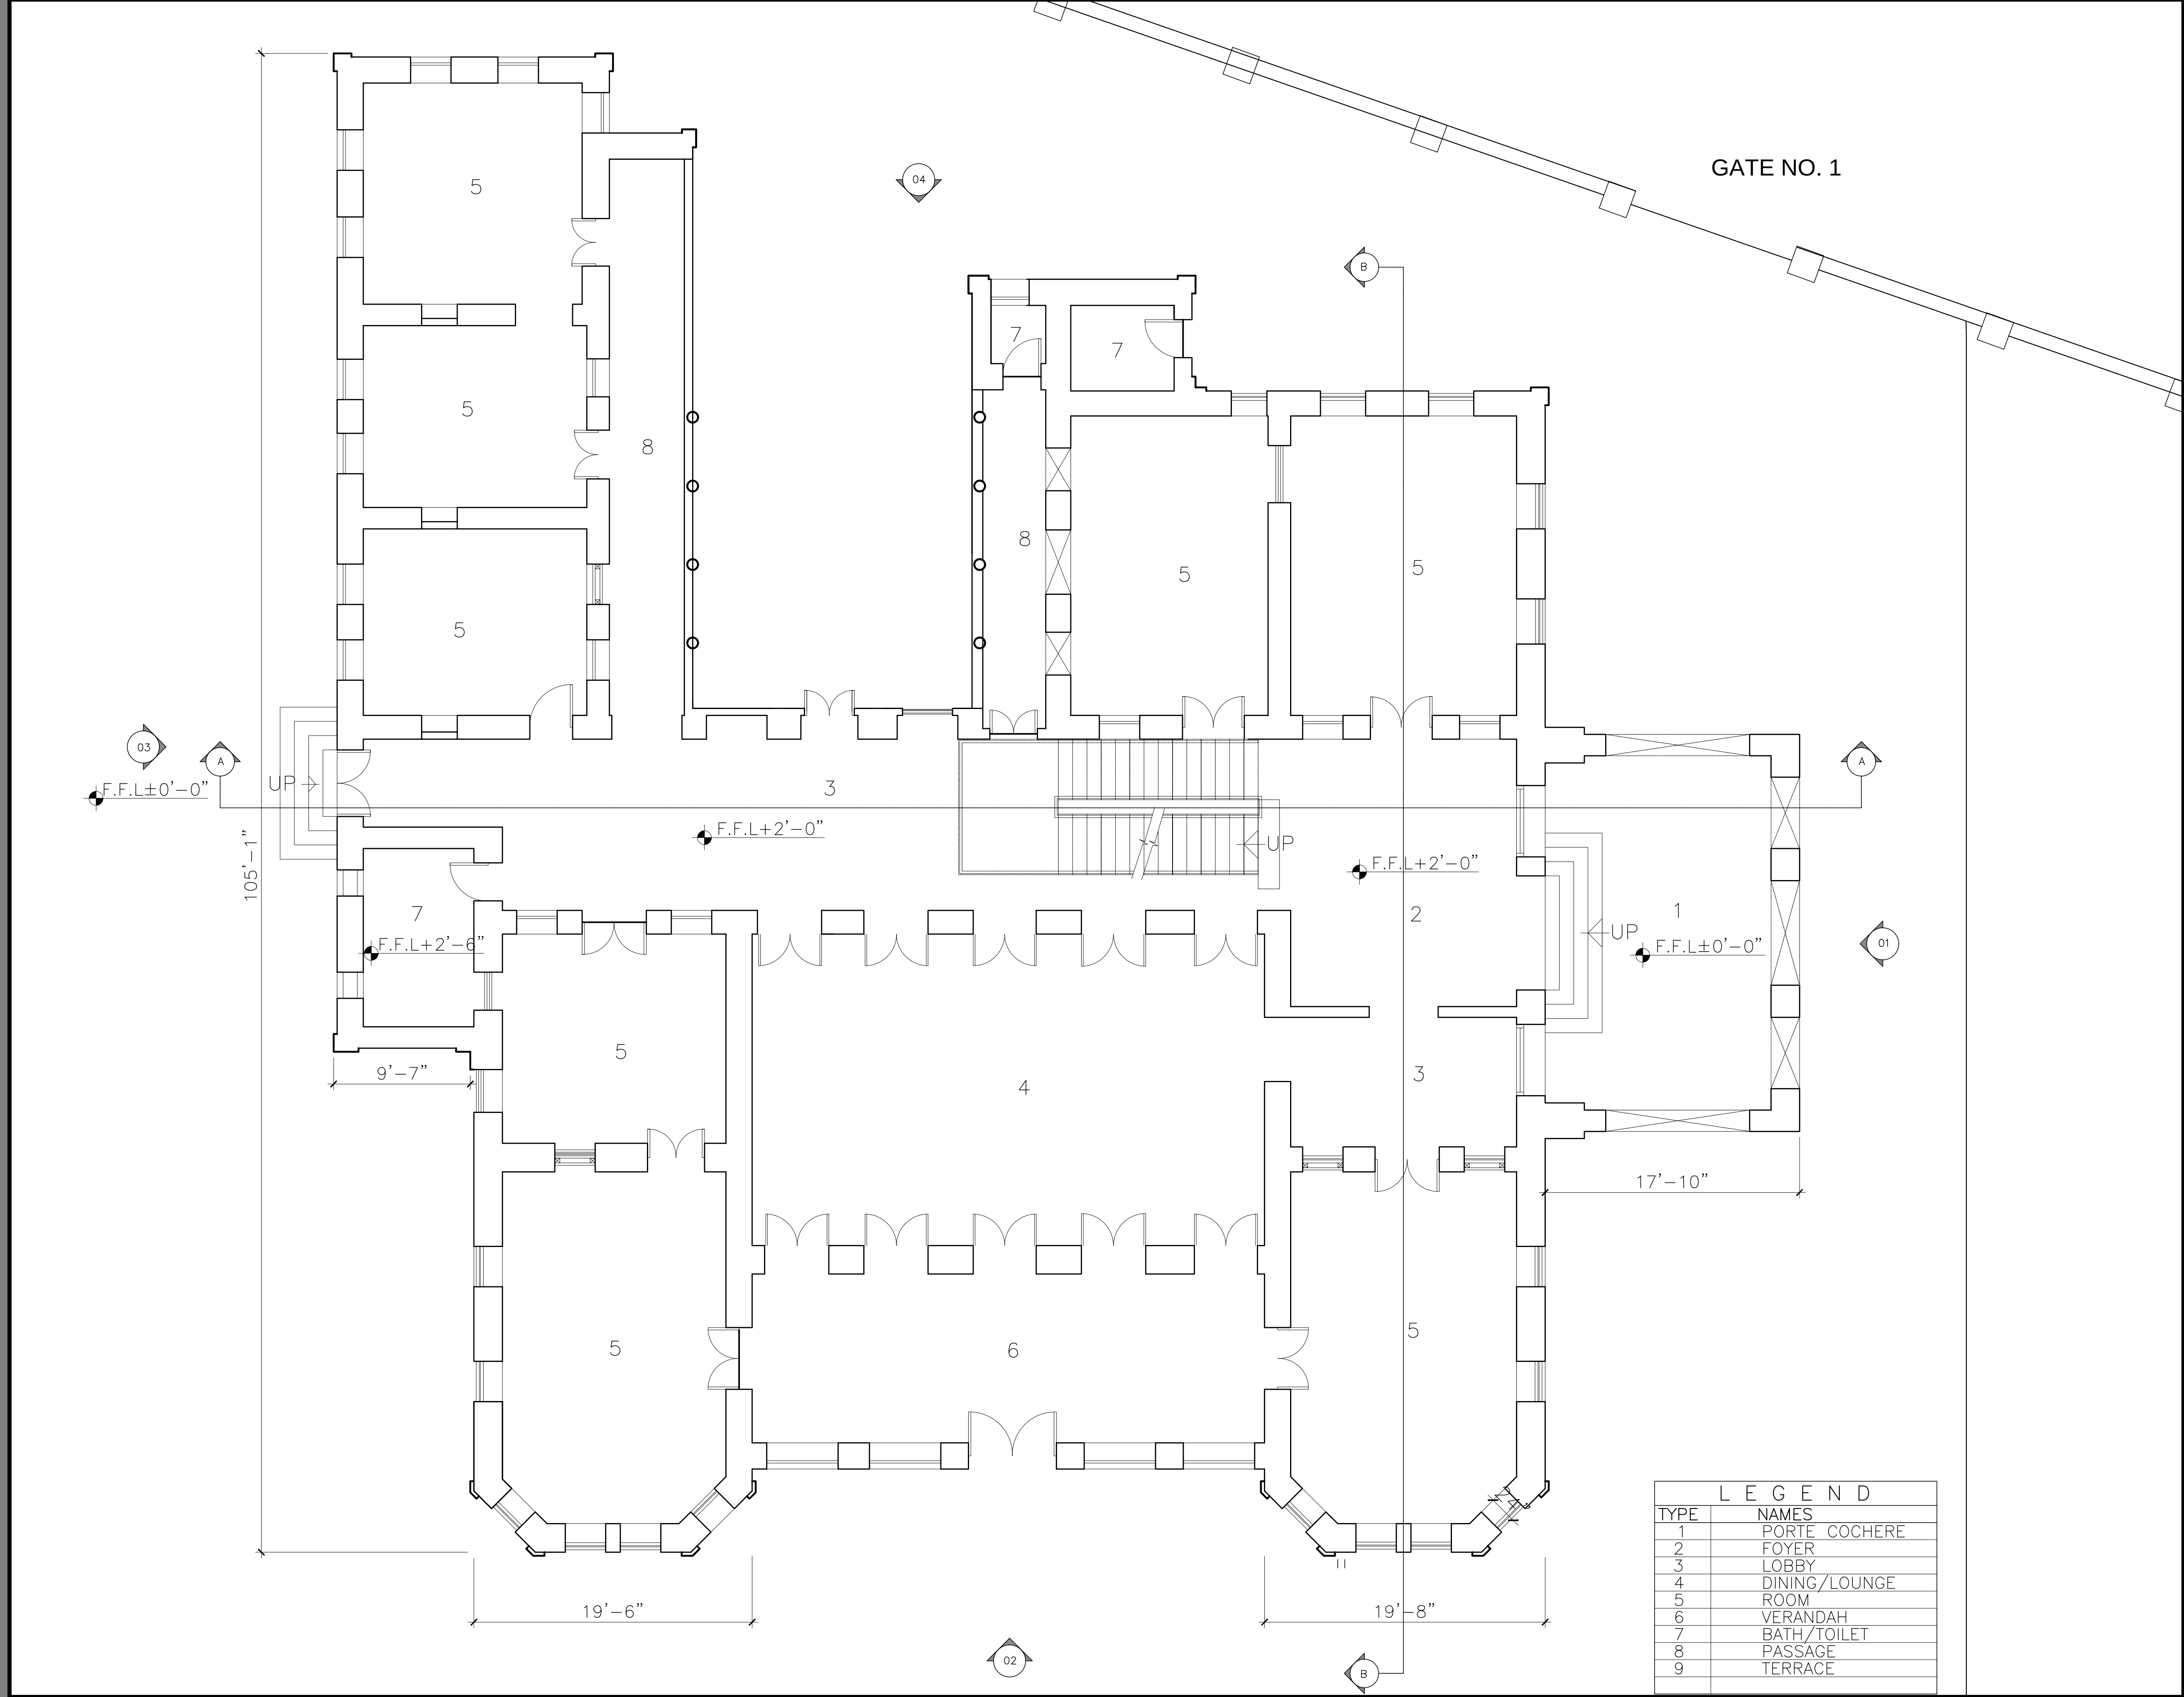

LEGEND	
TYPE	NAMES
1	PORTE COCHERE
2	FOYER
3	LOBBY
4	DINING/LOUNGE
5	ROOM
6	VERANDAH
7	BATH/TOILET
8	PASSAGE
9	TERRACE

Directions.

Project :

KILLARNEY HOTEL

Key Plan

INDUS VALLEY SCHOOL OF ART AND ARCHITECTURE

Project :
DEPARTMENT OF
INTERIOR DESIGN

Title :
ORIGINAL BUILDING PLAN
GROUND FLOOR

Scale	3/32"=1'-0"
Date	May, 2025
Drg. No.	01
Drawn	HAMZA