



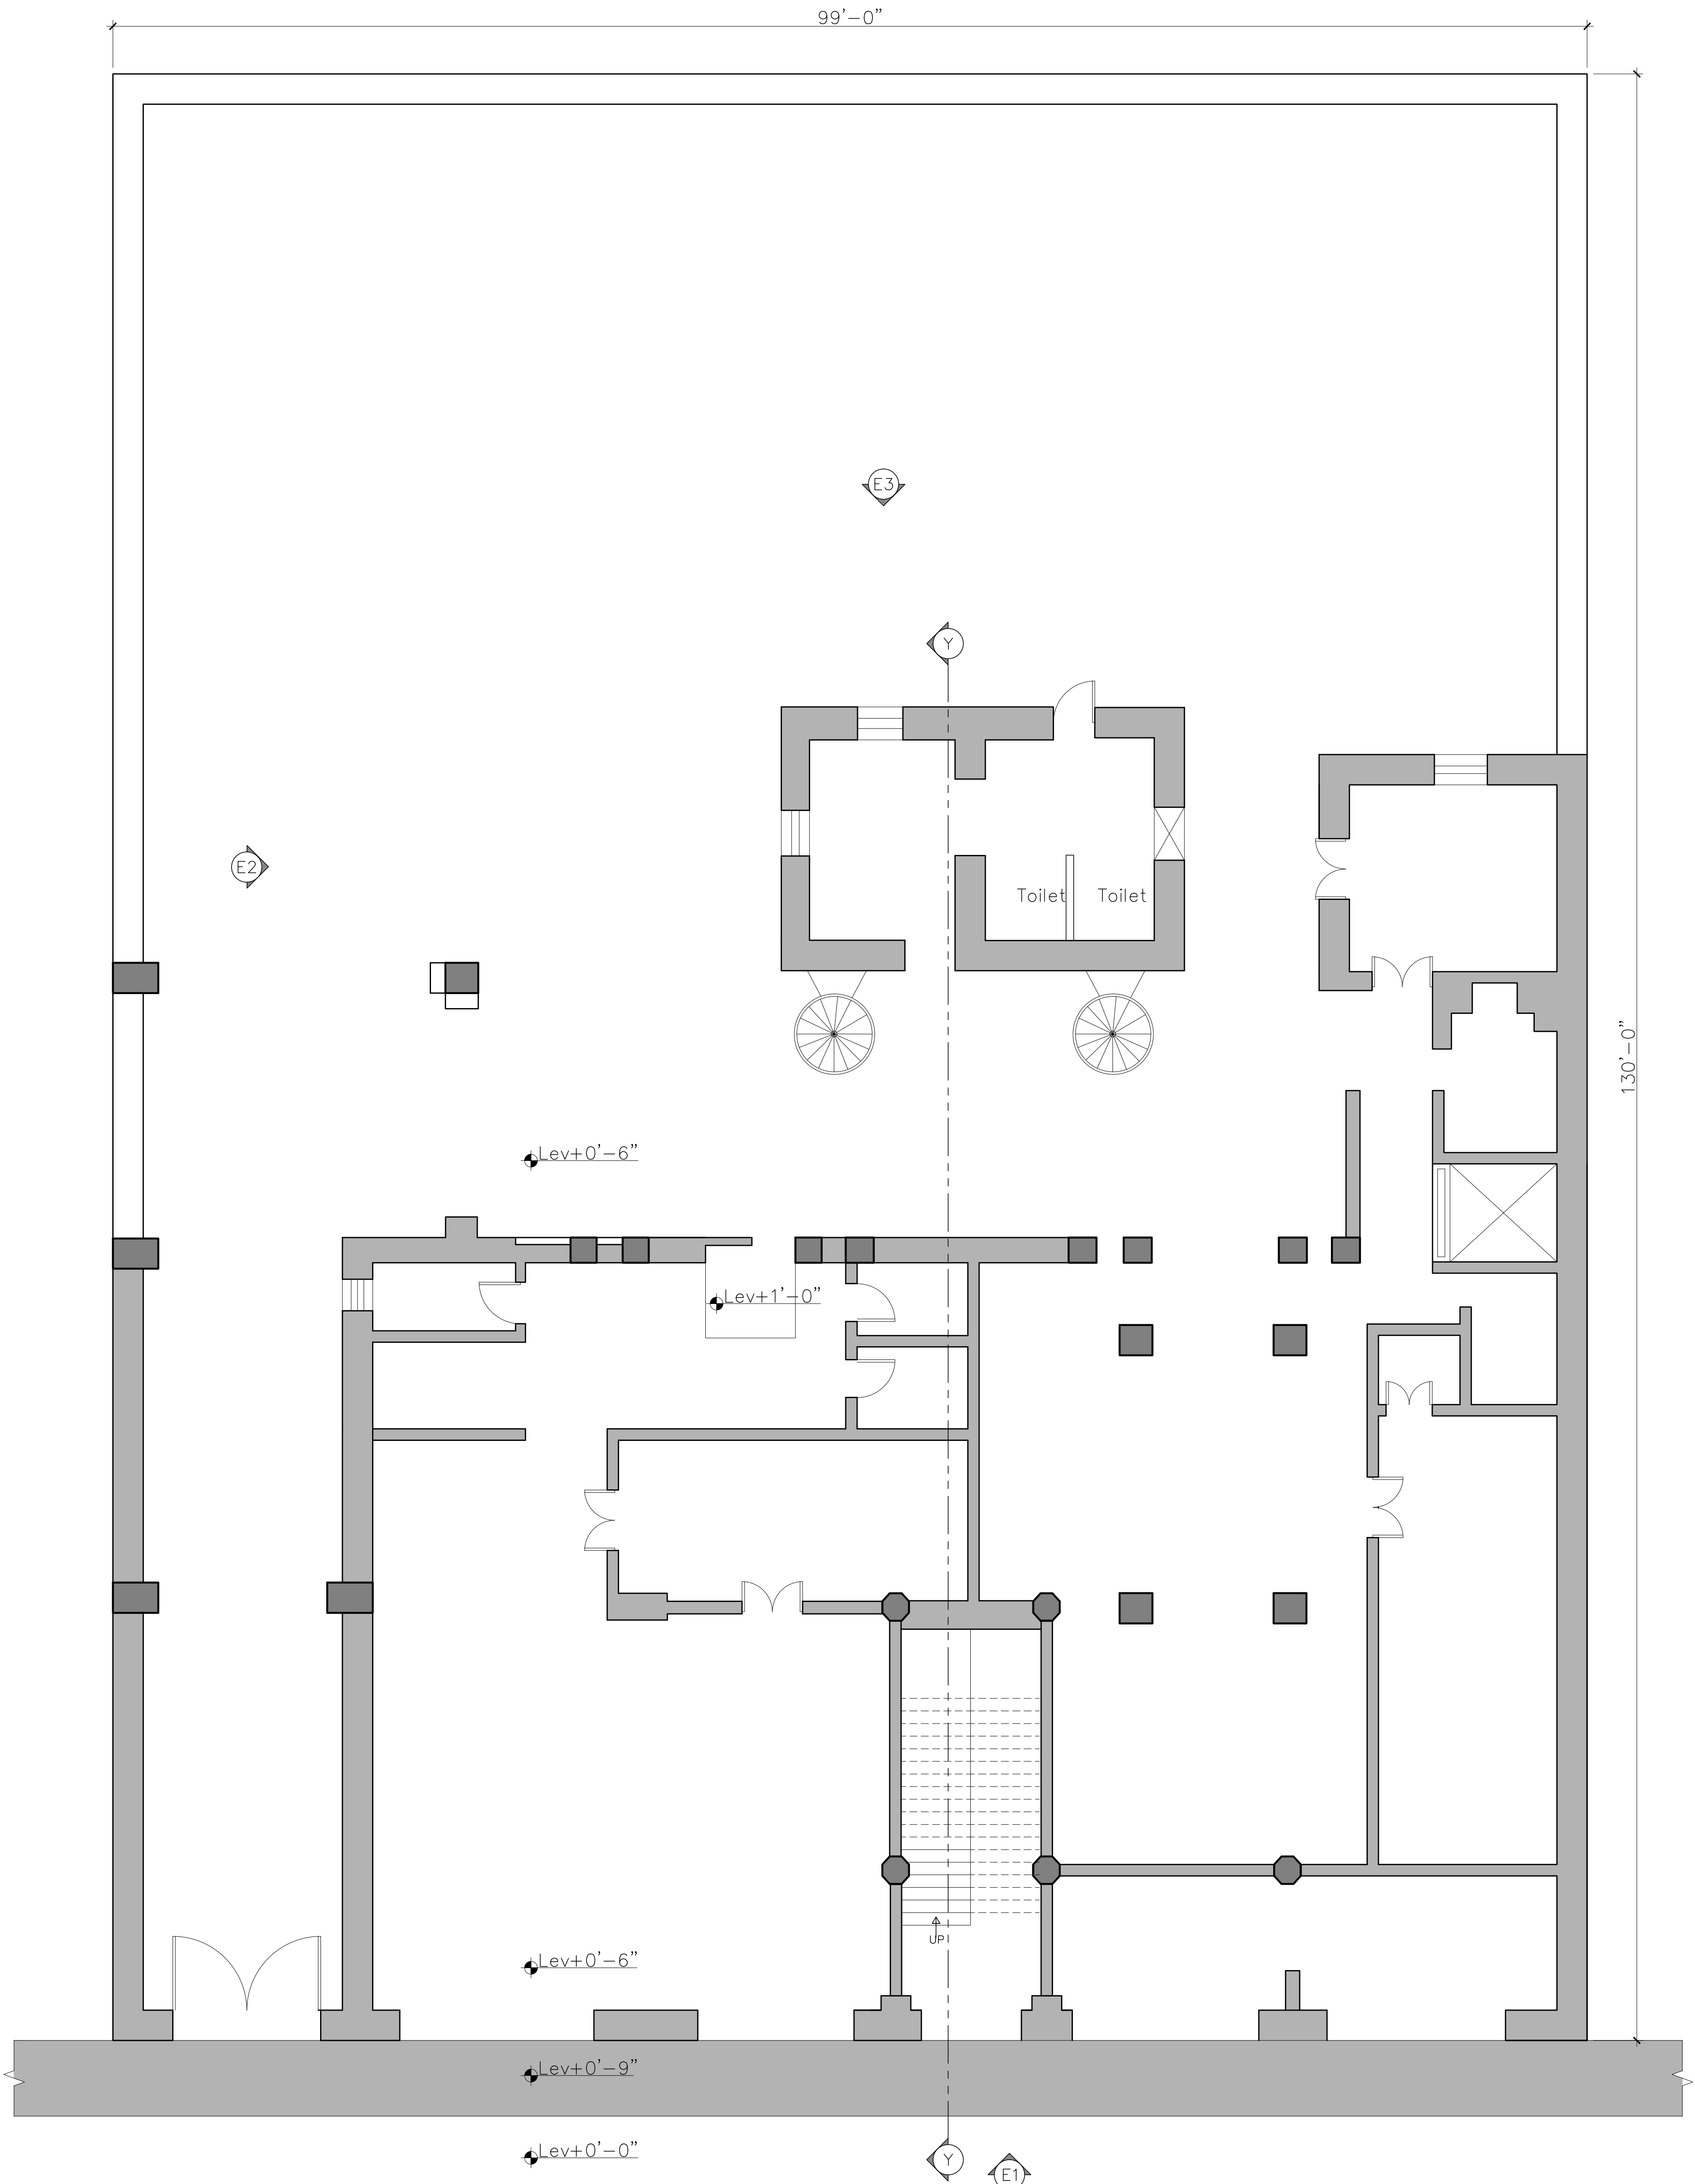

Title :
ORIGINAL BUILDING PLAN
GROUND FLOOR

Scale 3/32"=1'-0"
Date May, 2025
Drg. No. 01
Drawn HAMZA

Project :
DEPARTMENT OF
INTERIOR DESIGN

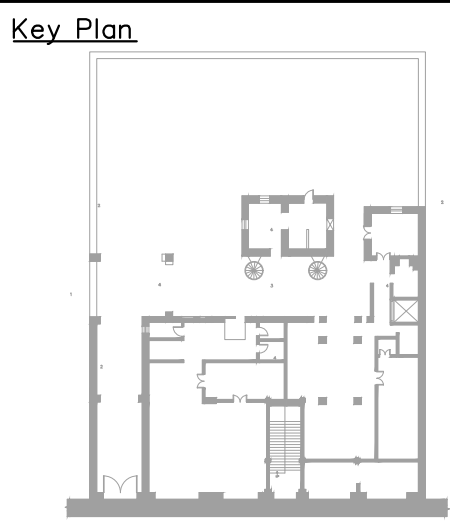

Project :

BRAGANZA HOUSE

Directions.

