


EDWARD HOUSE

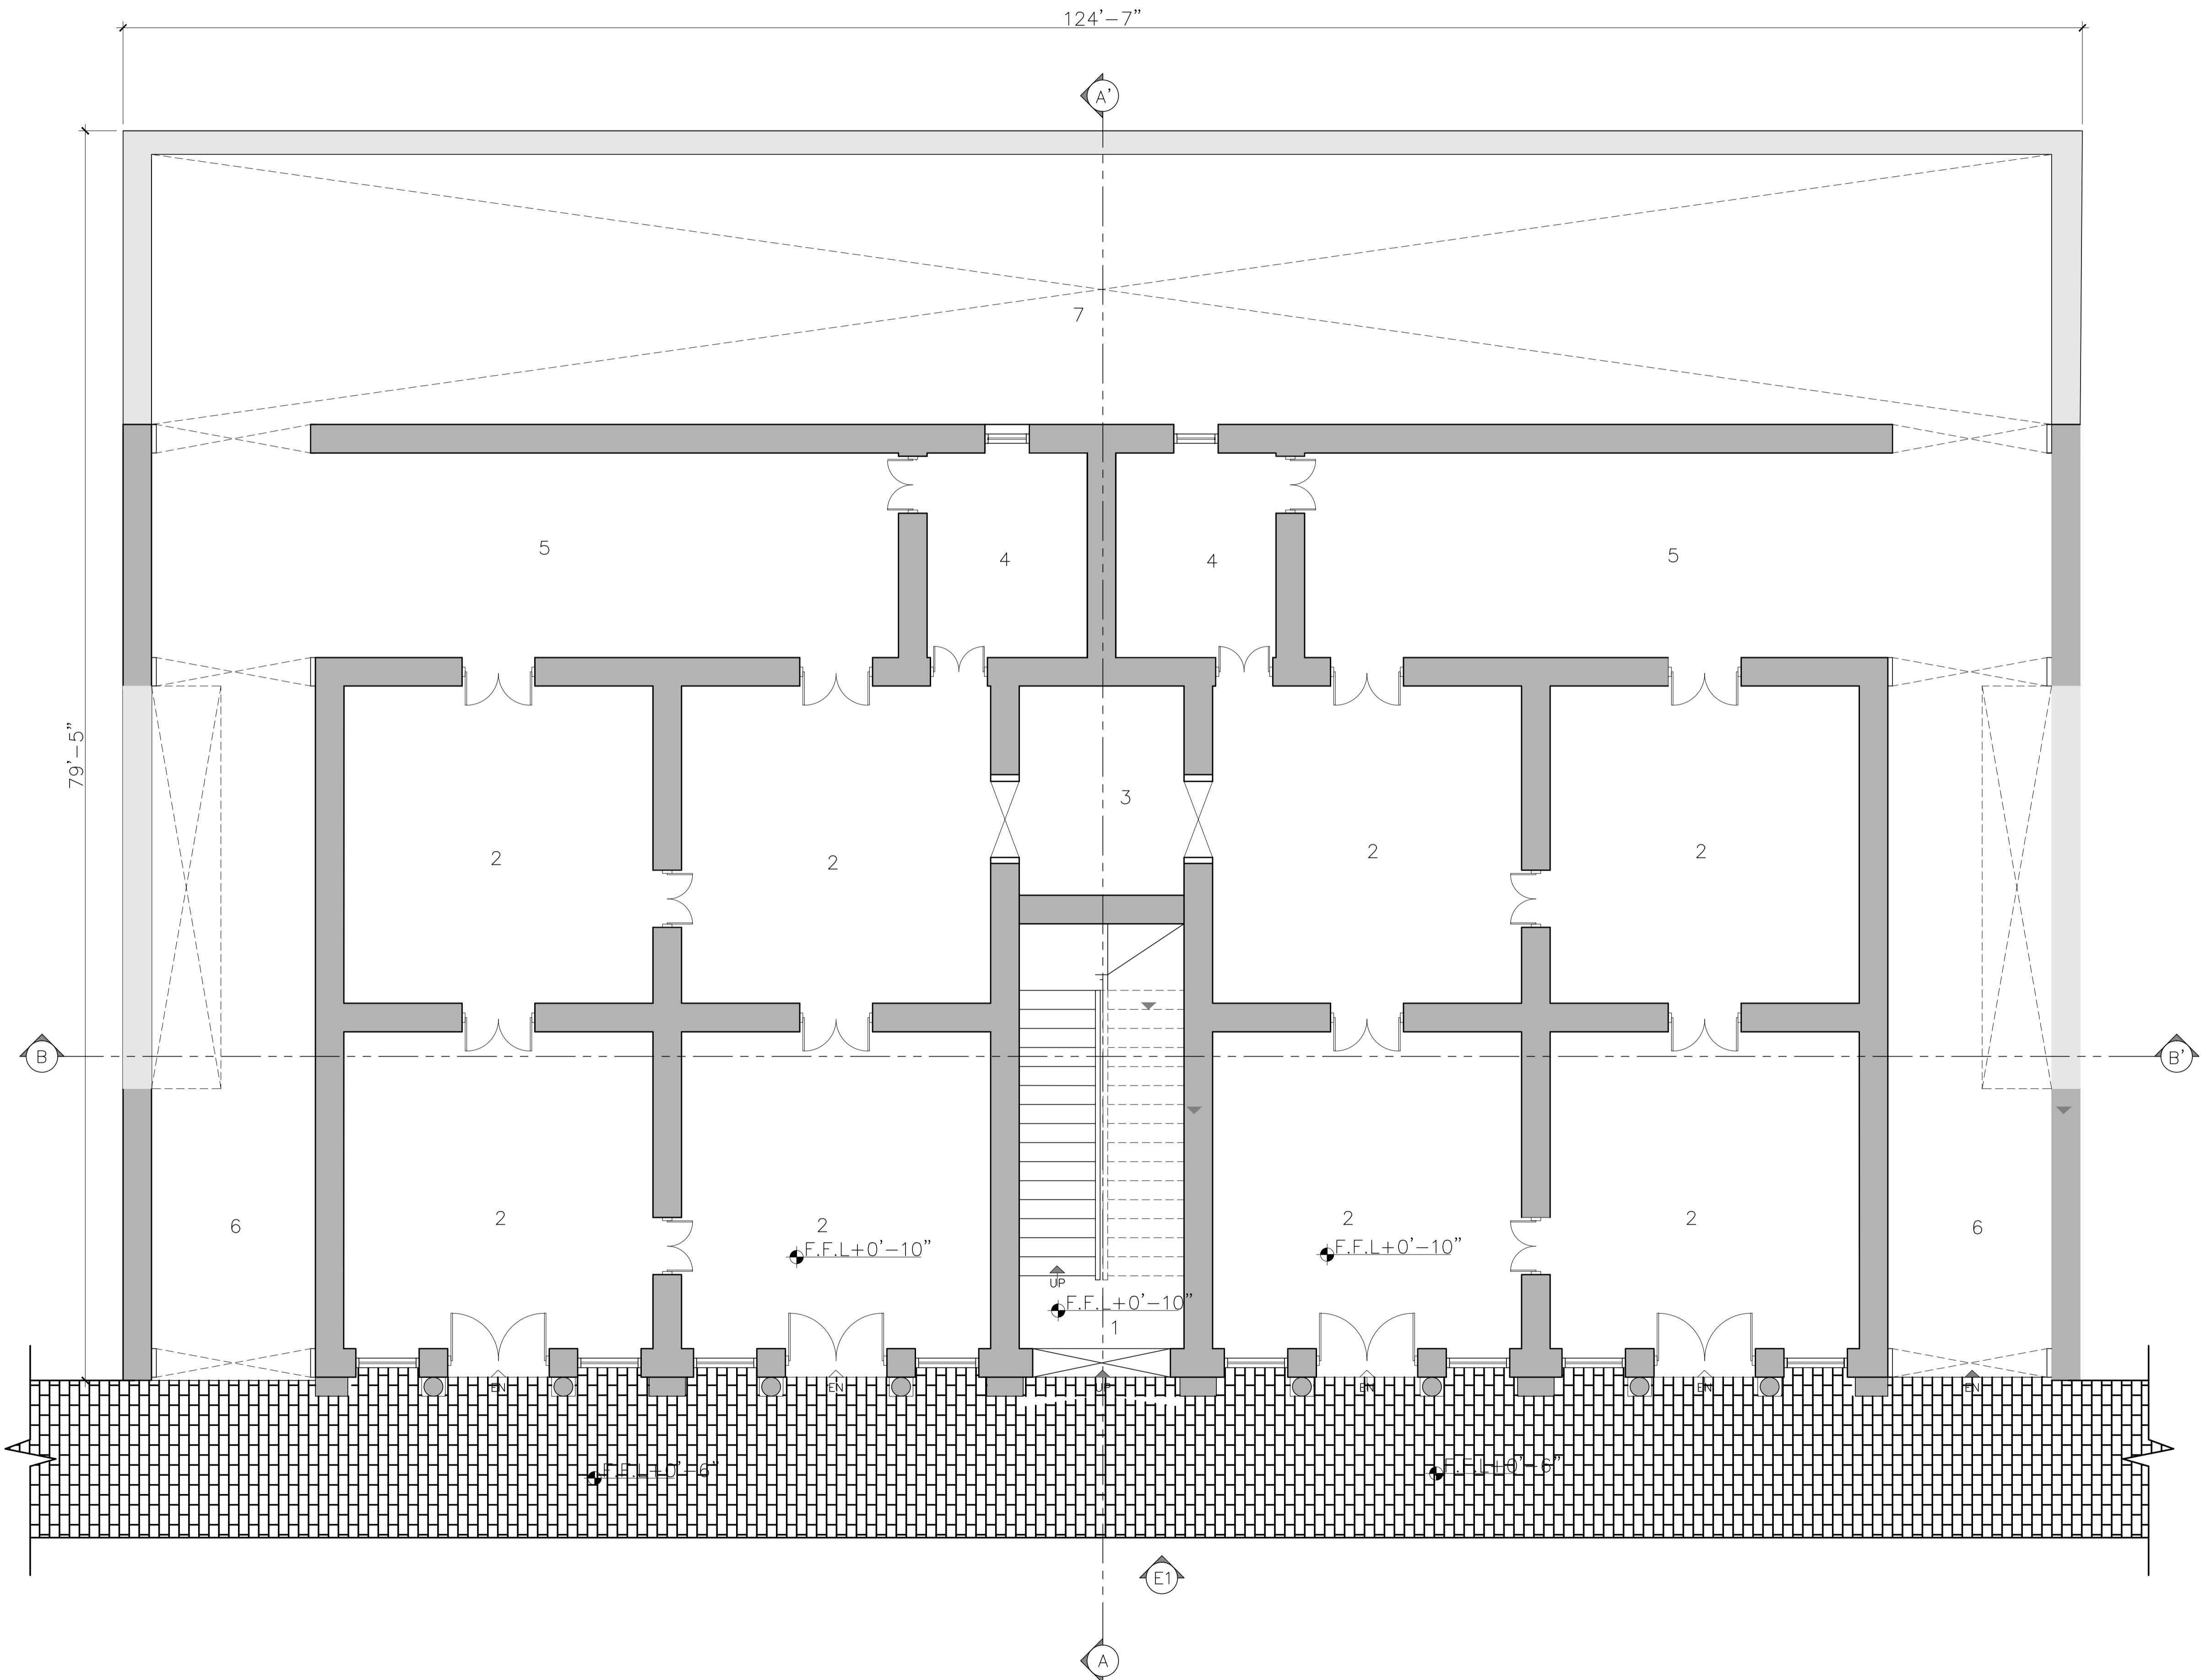

Directions.	
Project :	
Key Plan.	
IVS	INDUS VALLEY SCHOOL OF ART AND ARCHITECTURE
Project :	DEPARTMENT OF INTERIOR DESIGN
Title :	ORIGINAL BUILDING PLAN GROUND FLOOR
Scale	3/32" = 1'-0"
Date	May, 2025
Drg. No.	000000
Drawn	HAMZA