



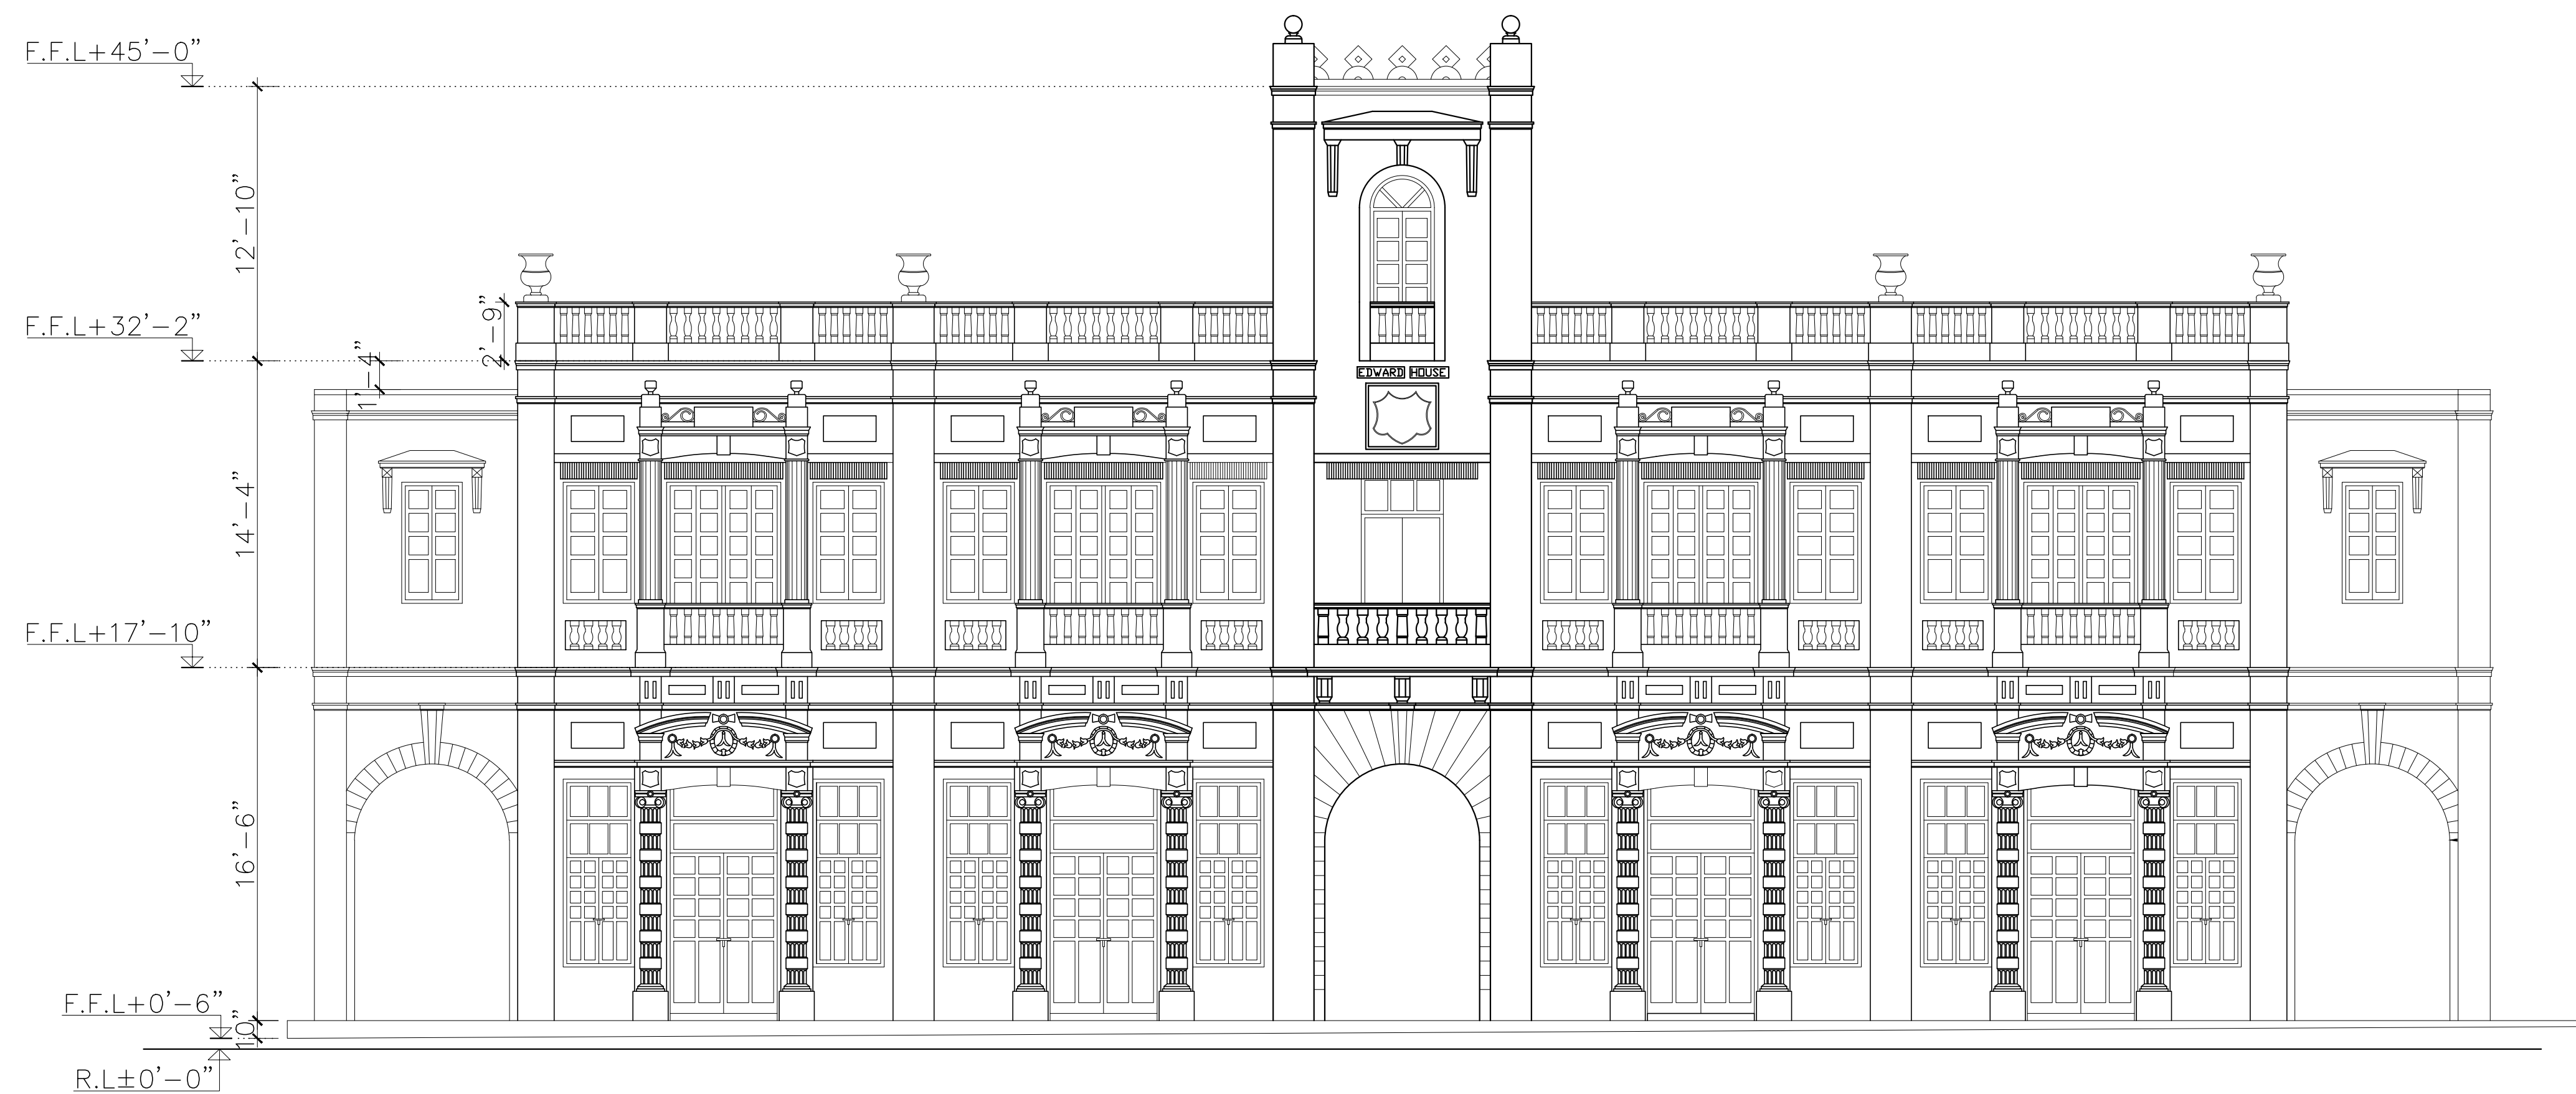

ELEVATION-01


Directions.

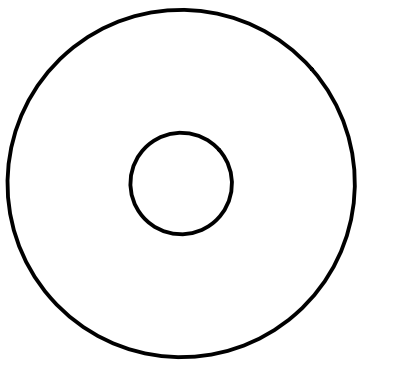

Project :

EDWARD HOUSE

Key Plan

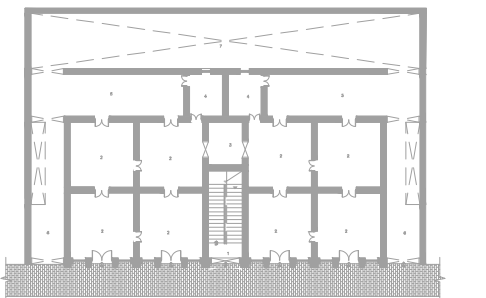

Project :

DEPARTMENT OF
INTERIOR DESIGN

Title :

ELEVATION-01

Scale	3/32"=1'-0"
Date	May, 2025
Drg. No.	000000
Drawn	HAMZA