

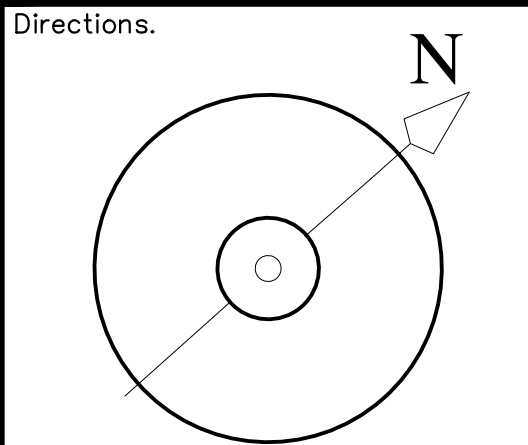


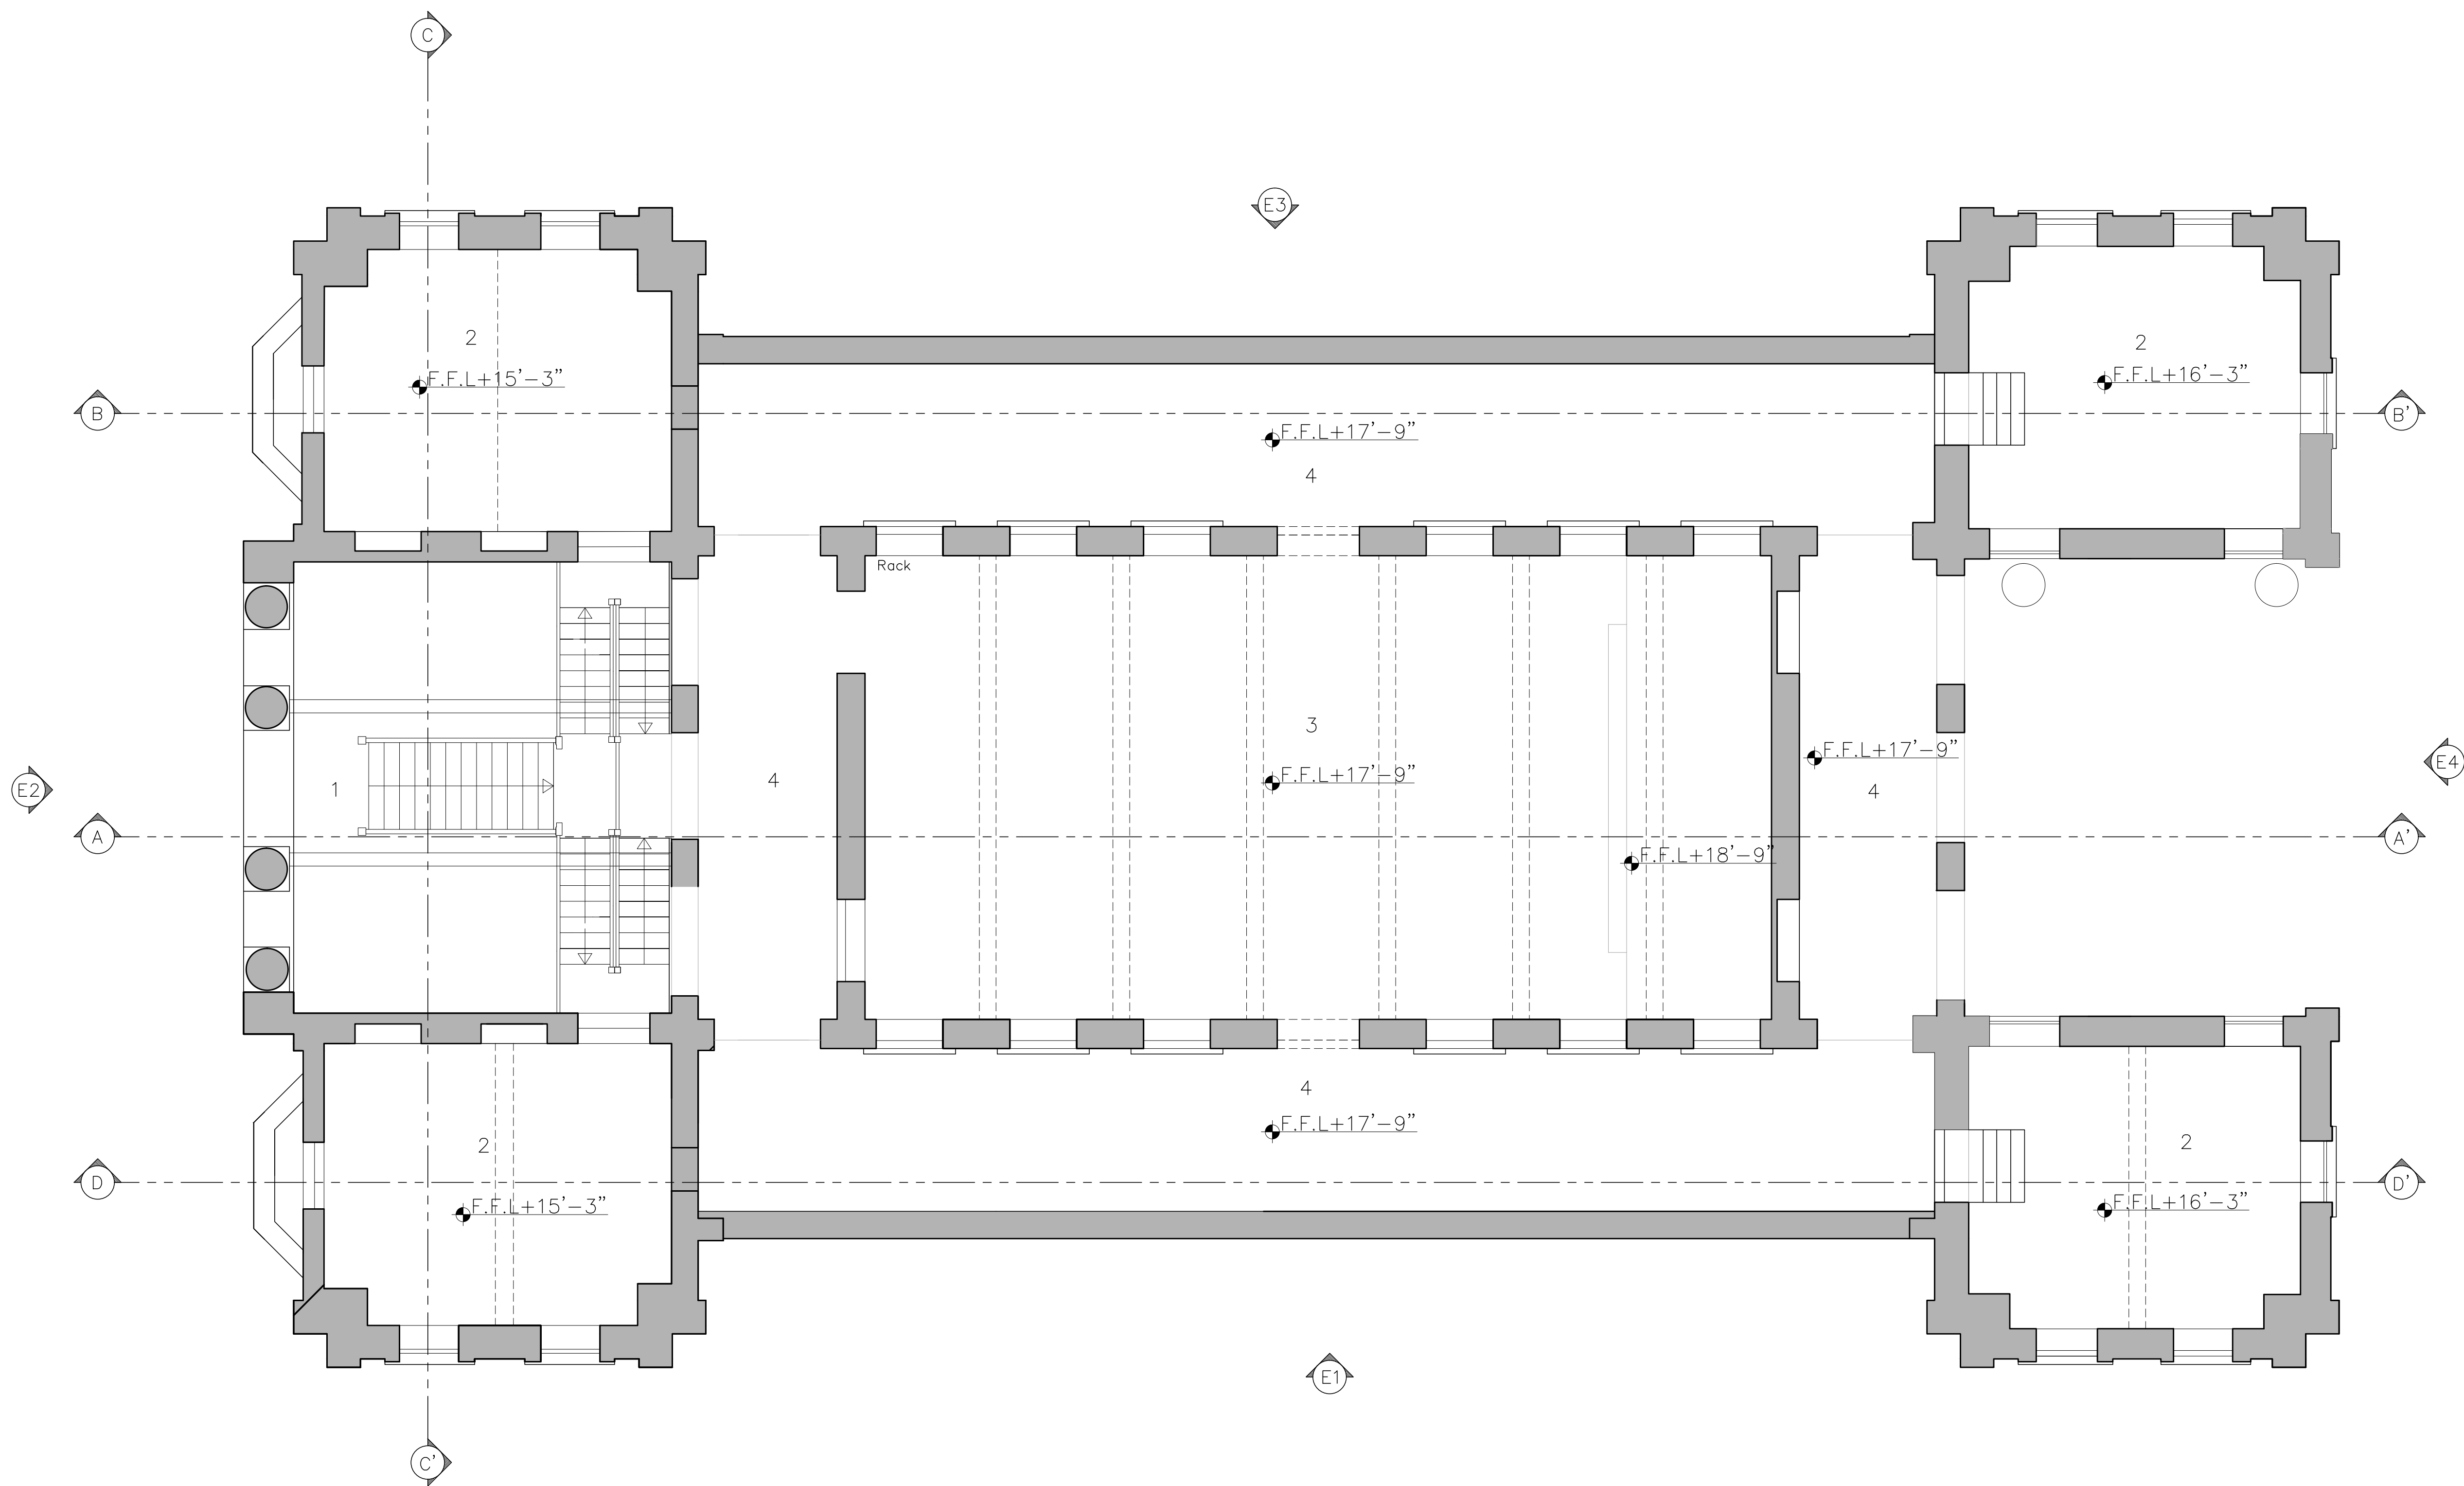

Project :

FREEMASONS LODGE

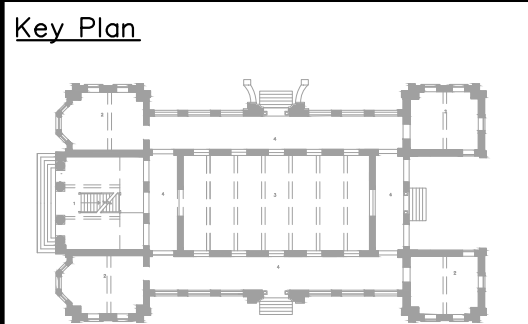

Project :

DEPARTMENT OF
INTERIOR DESIGN

Title :

ORIGINAL BUILDING PLAN
FIRST FLOOR

Scale	3/32"=1'-0"
Date	May, 2025
Drg. No.	03
Drawn	HAMZA