


SARNAGATHI

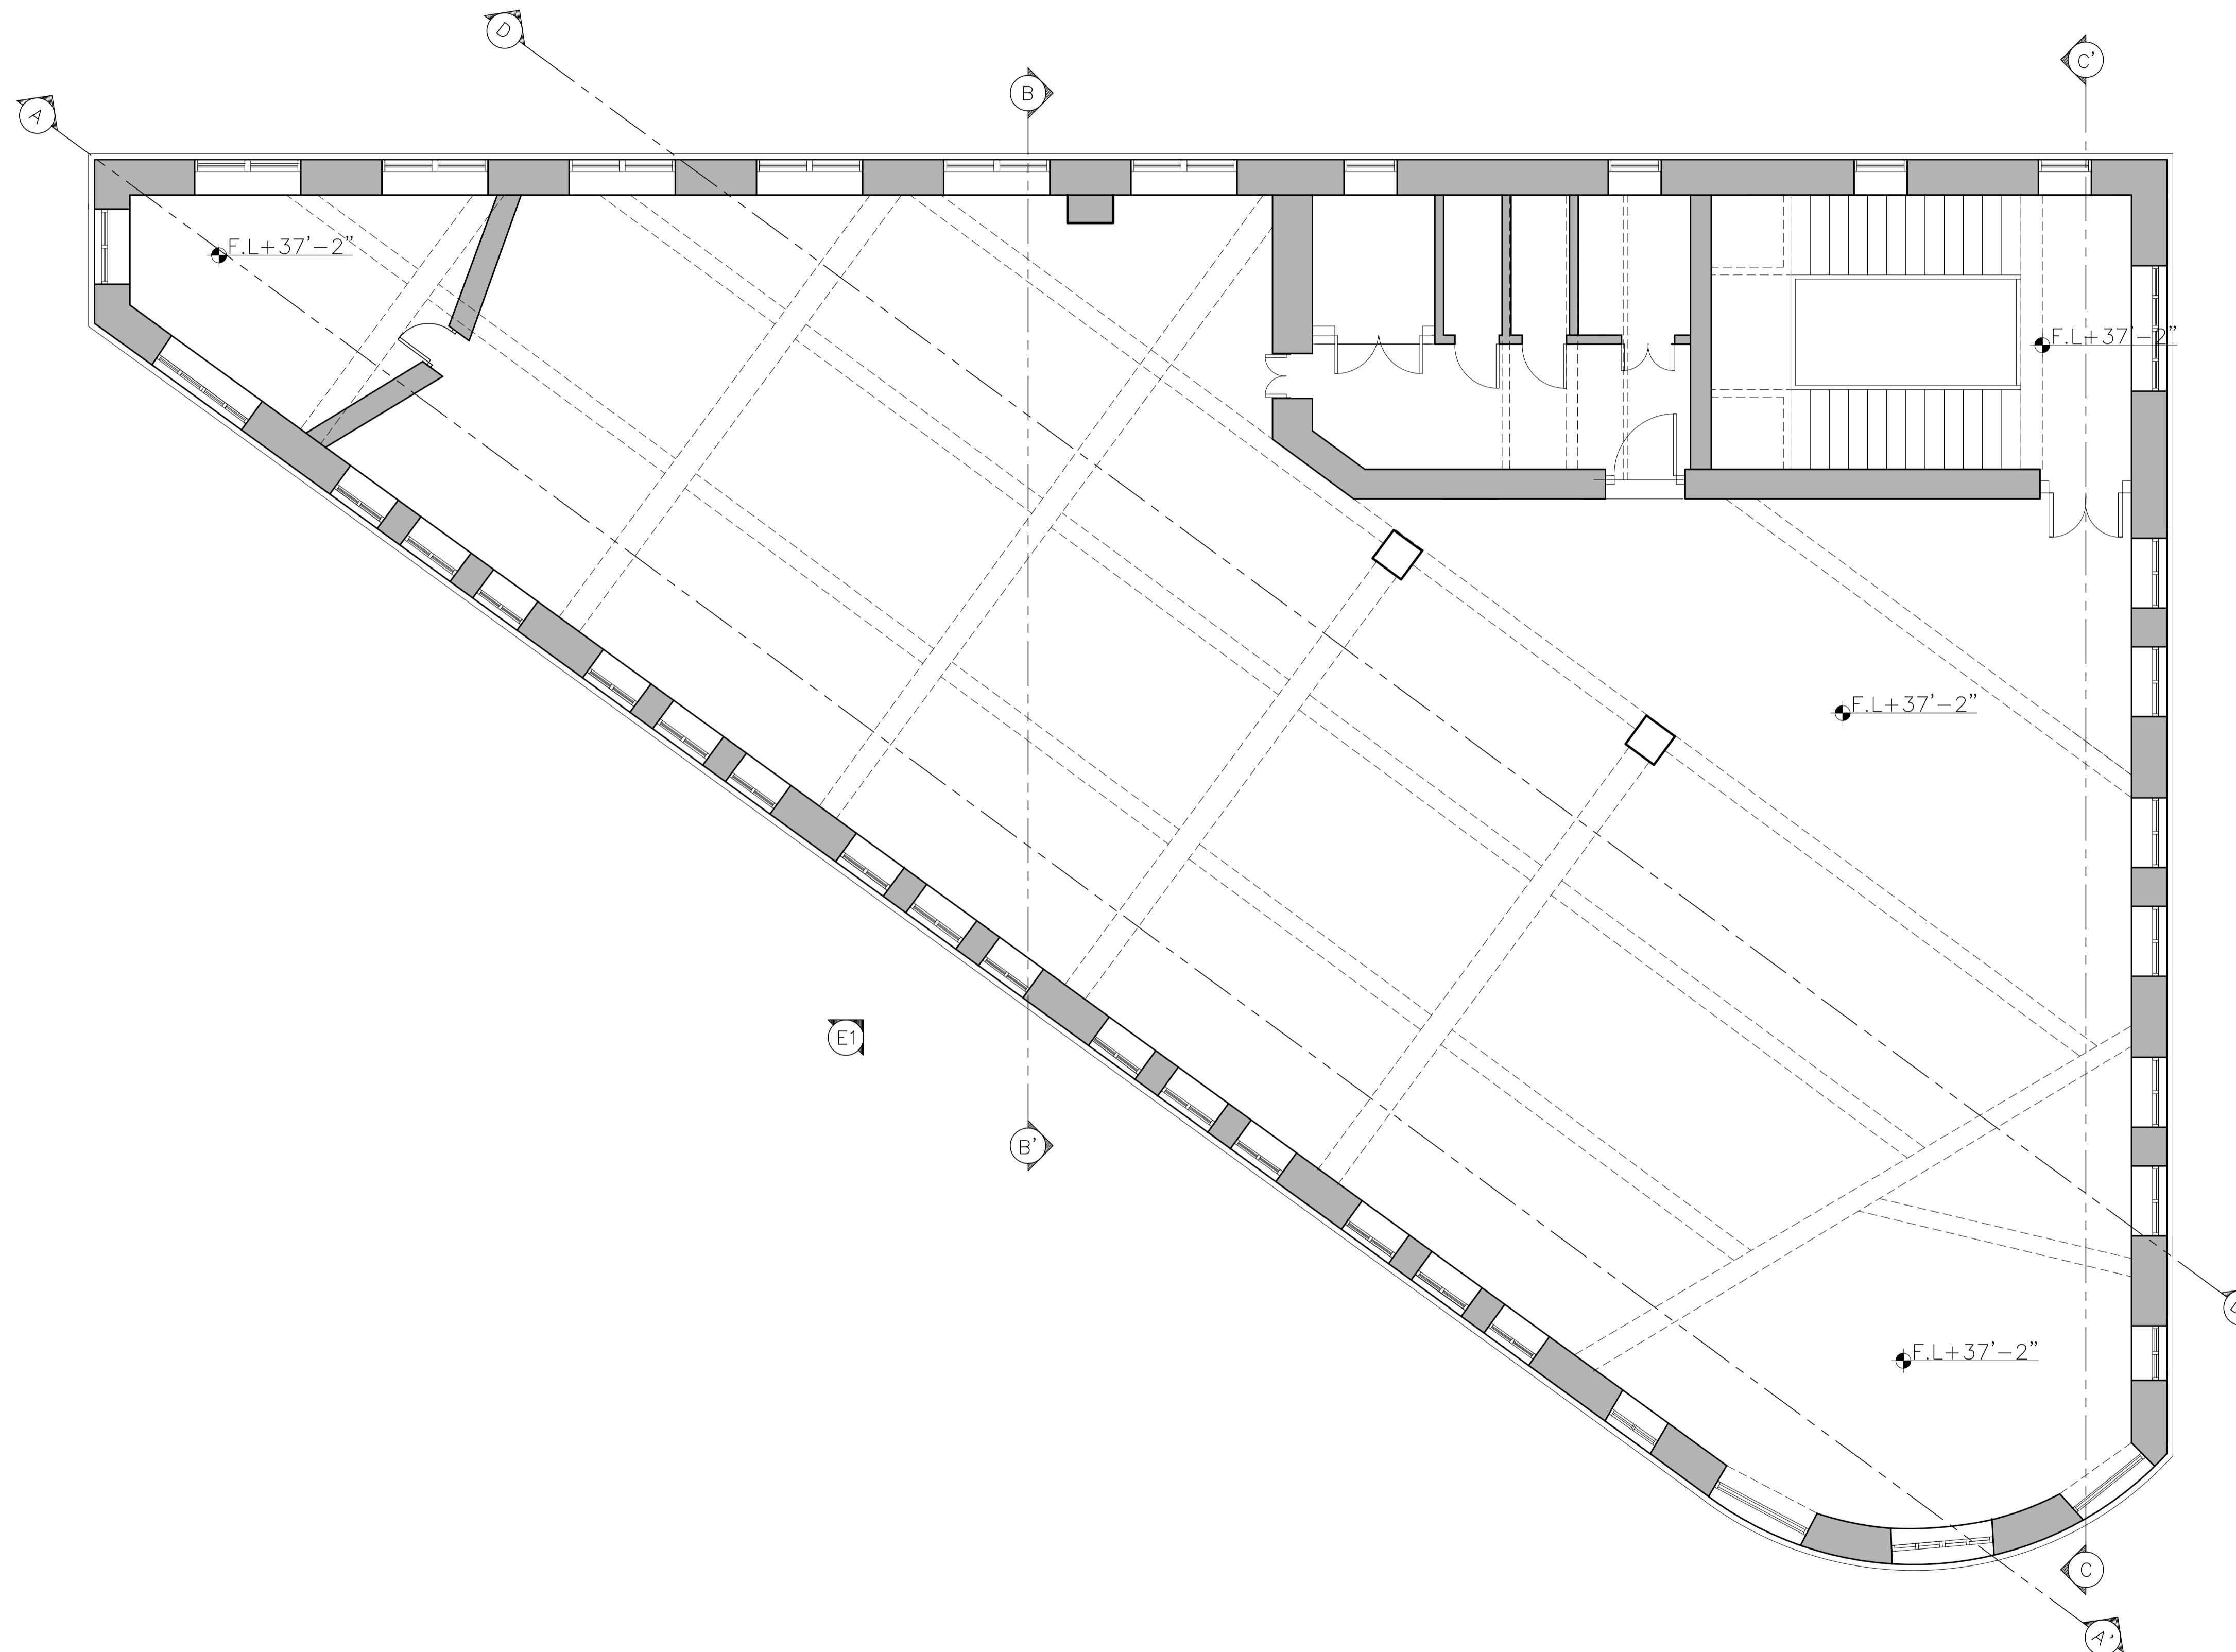

Directions.	
Project :	
Key Plan.	
IVS	
INDUS VALLEY SCHOOL OF ART AND ARCHITECTURE	
Project :	DEPARTMENT OF INTERIOR DESIGN
Title :	ORIGINAL BUILDING PLAN SECOND FLOOR
Scale	3/32"=1'-0"
Date	May, 2025
Drg. No.	03
Drawn	HAMZA