




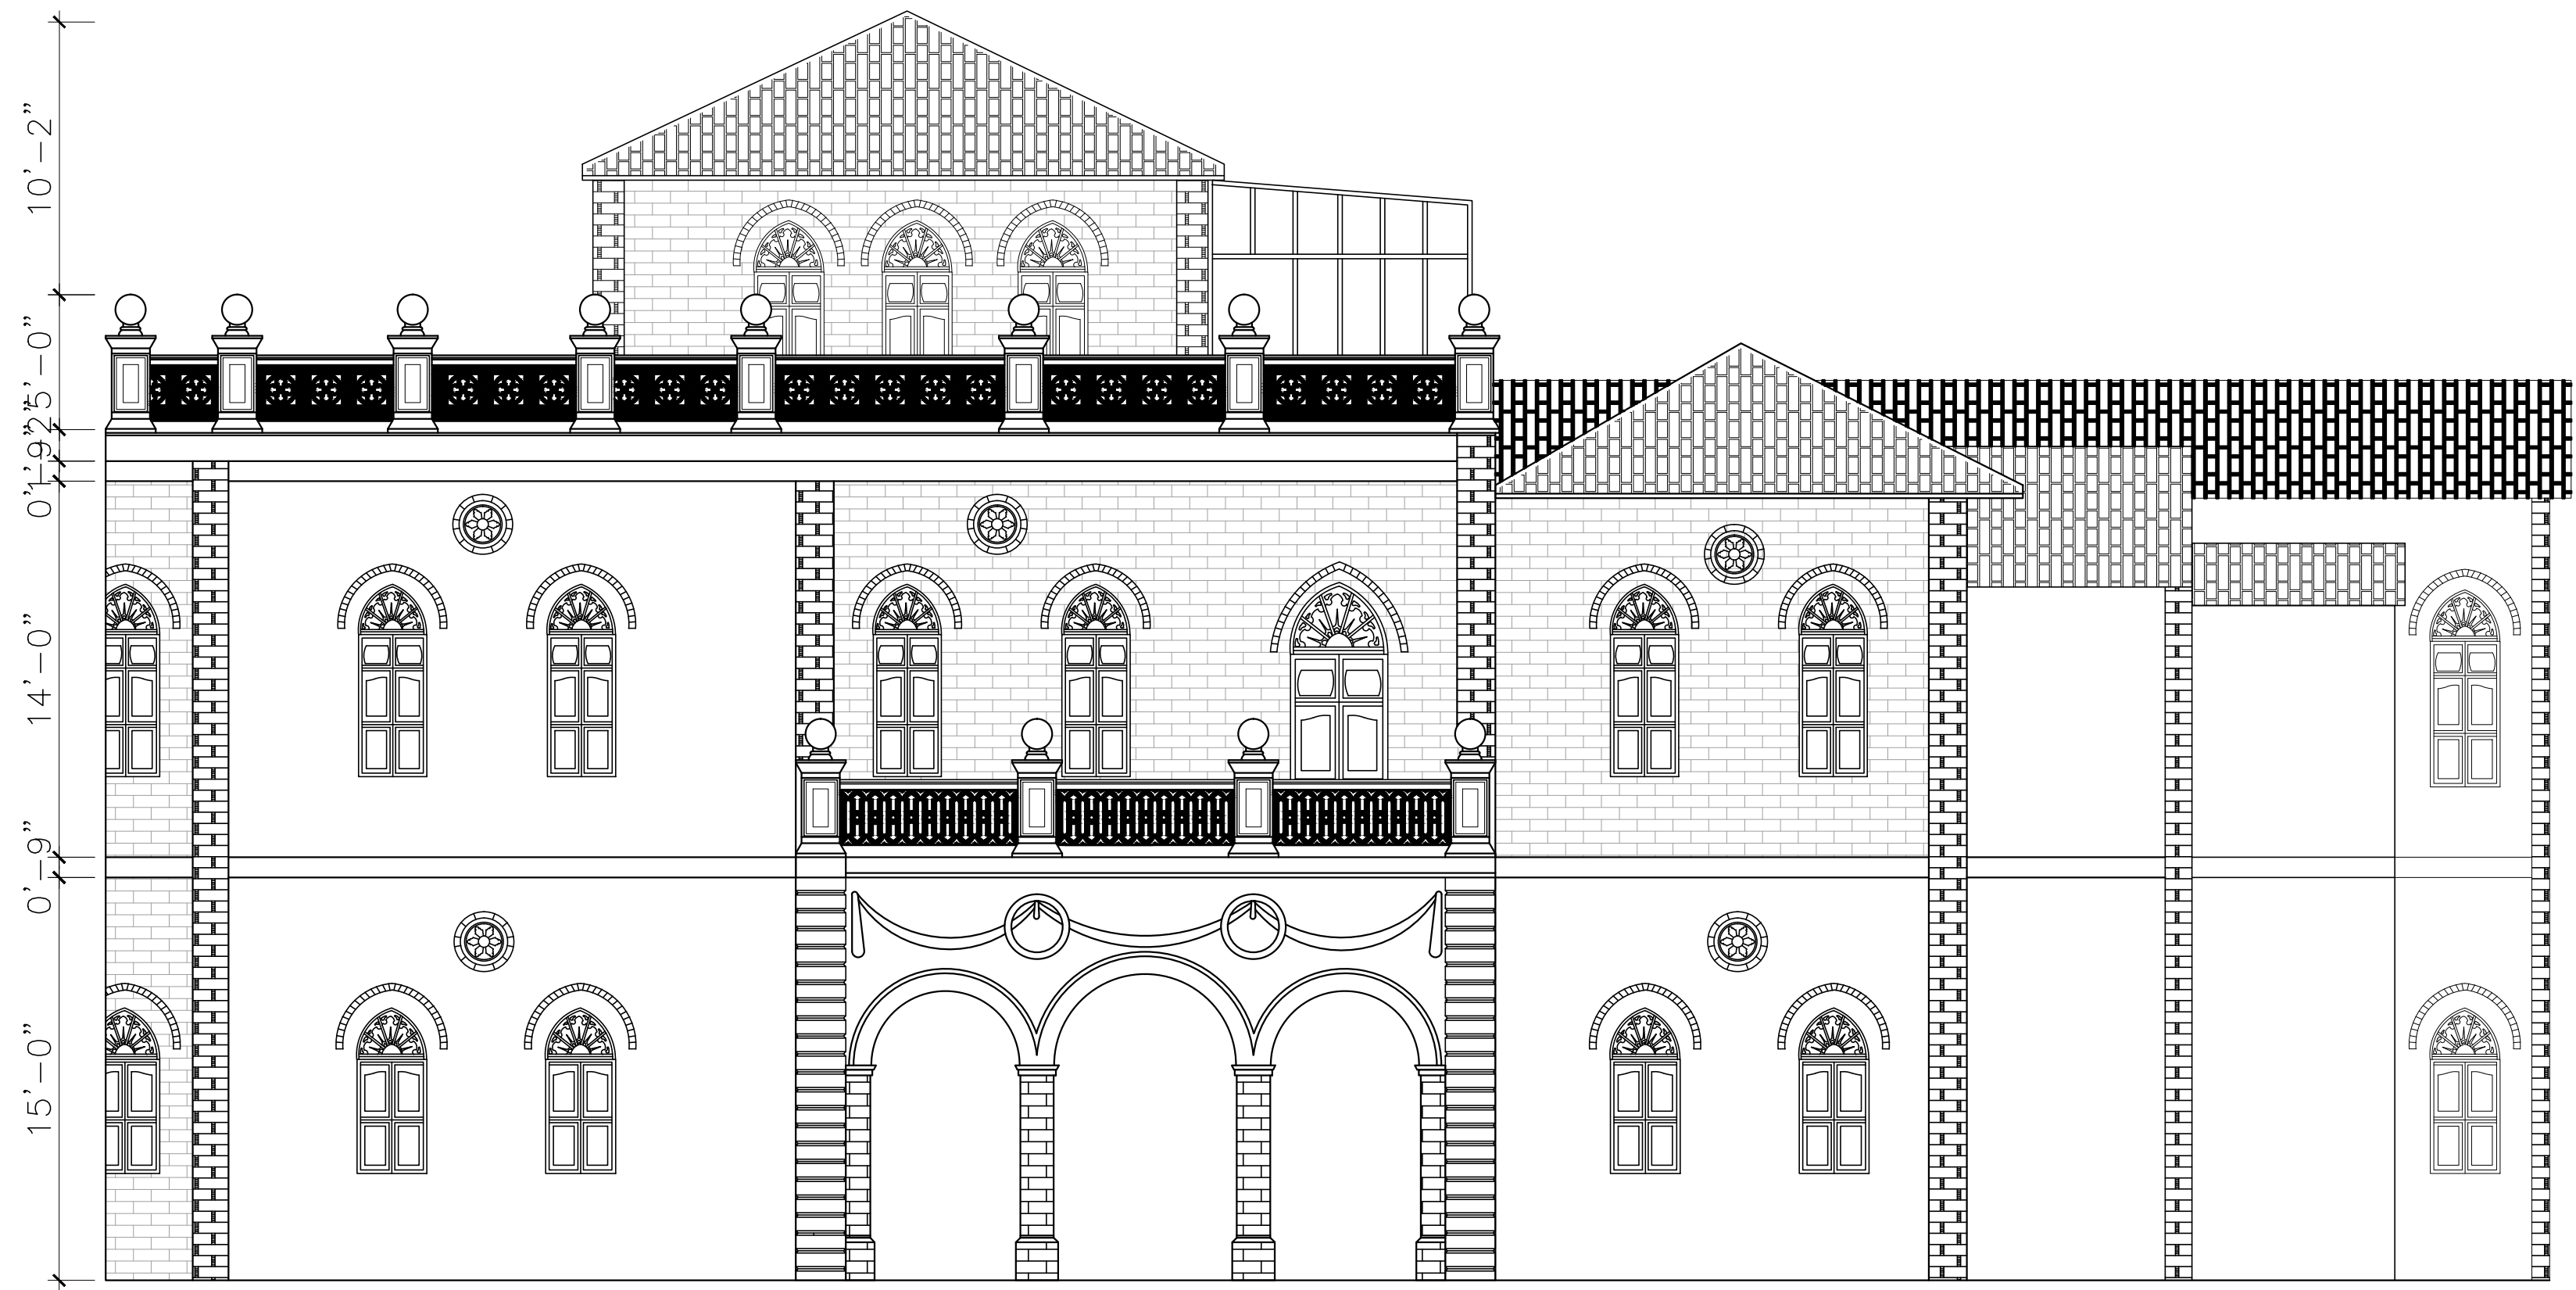

ELEVATION- 01

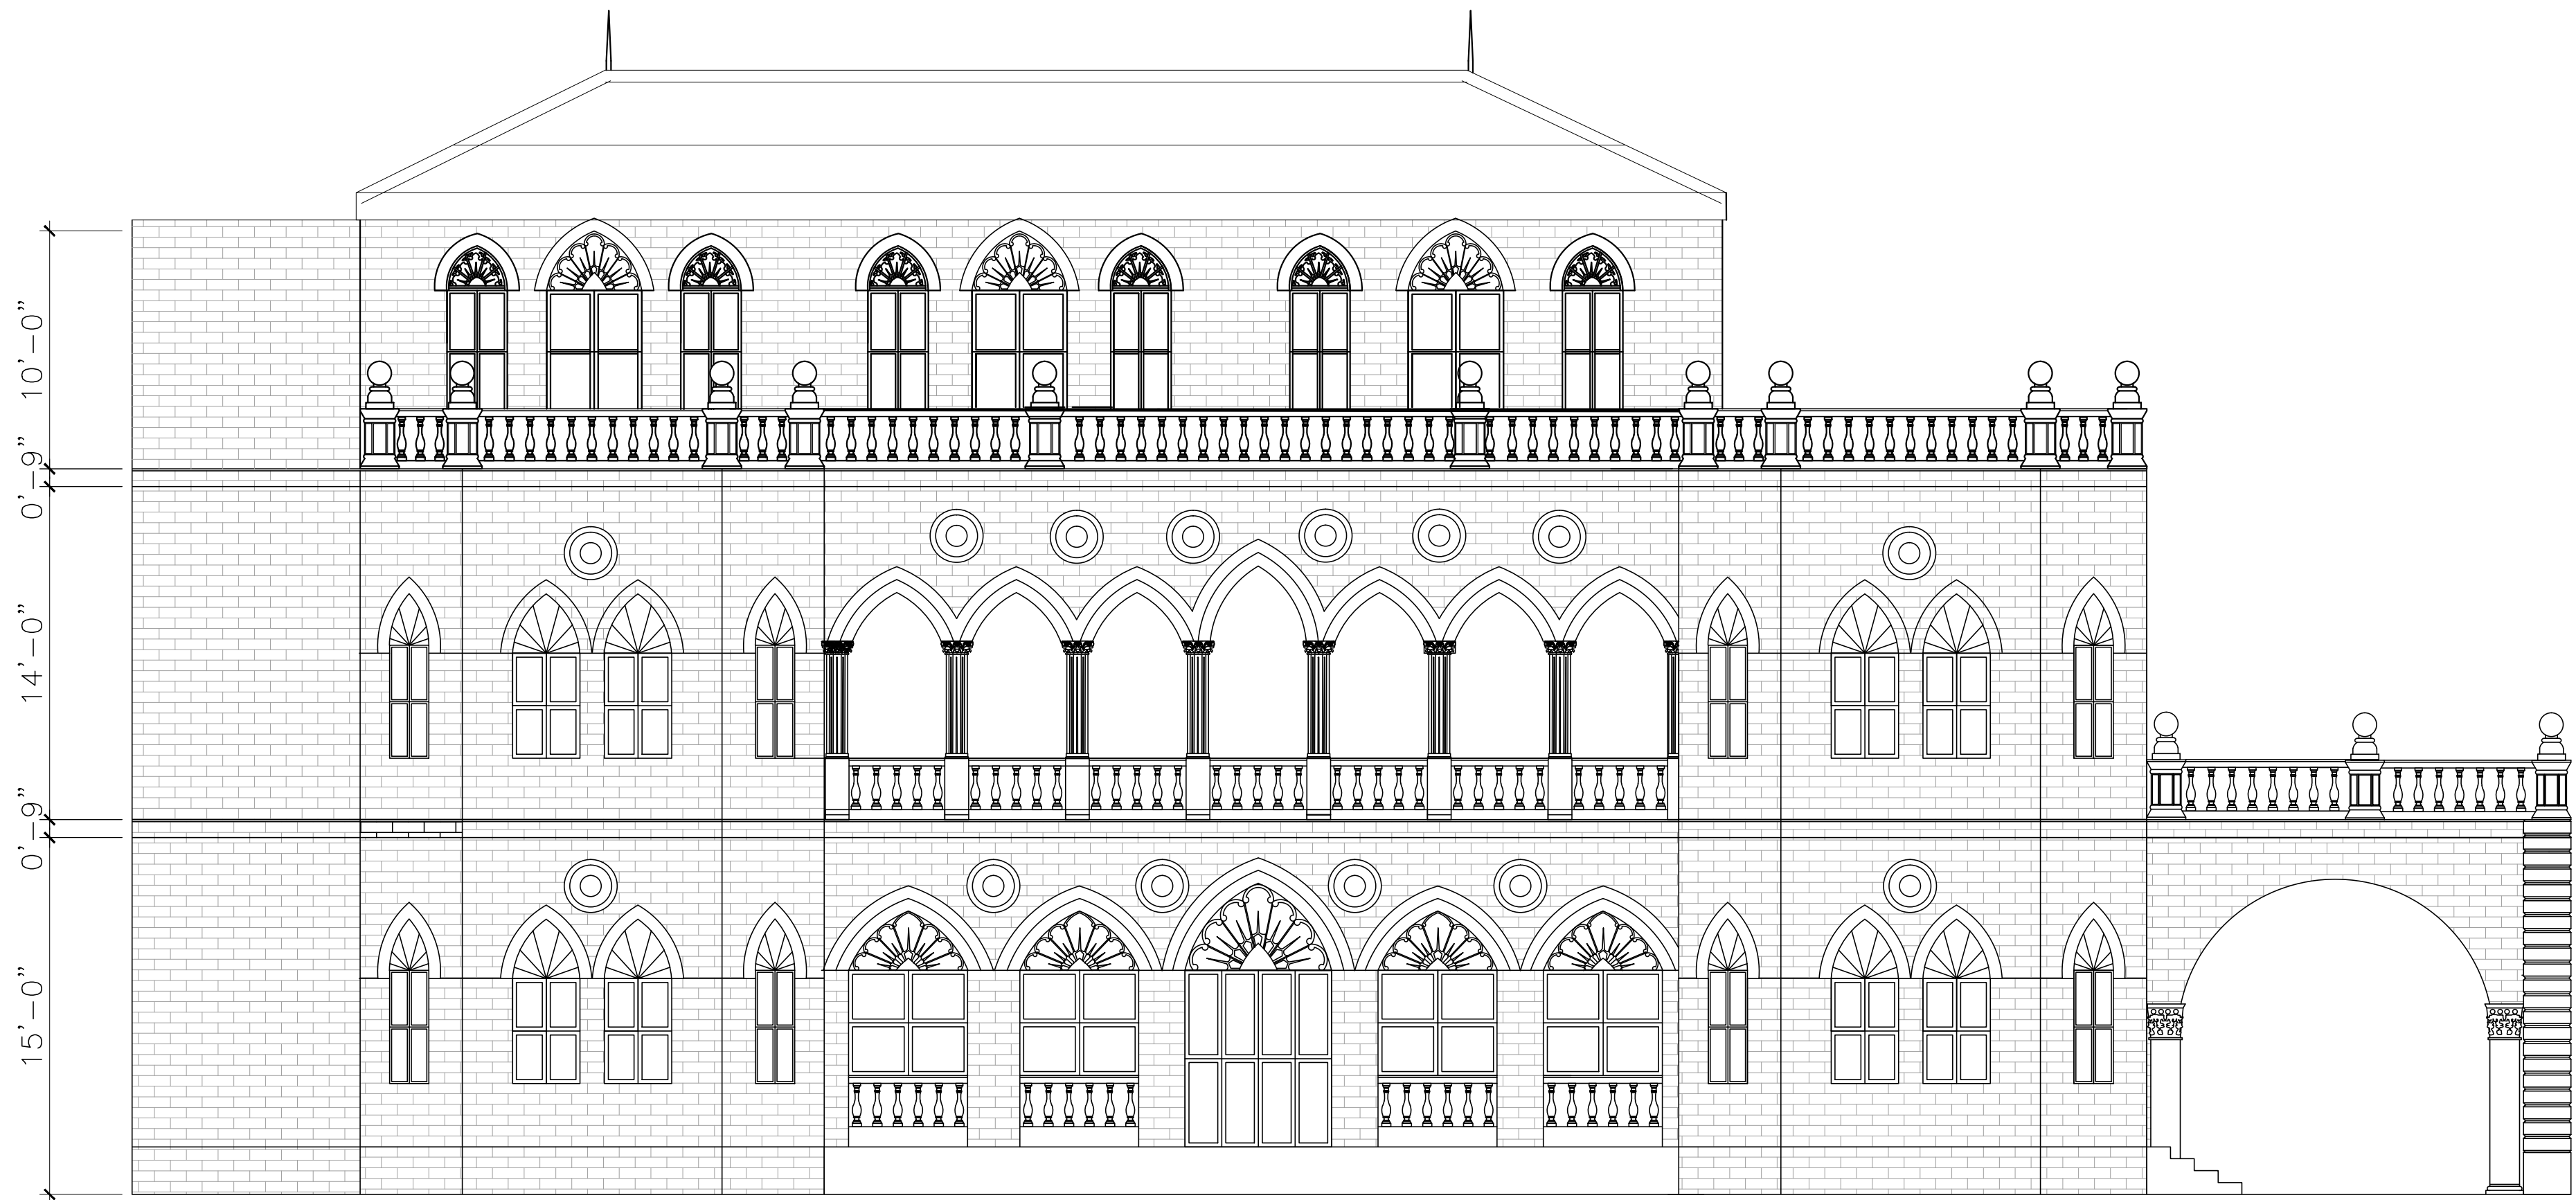

ELEVATION- 02

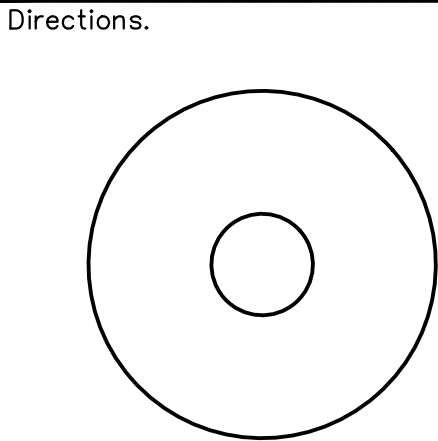


Directions.

Project :

KILLARNEY HOTEL

Key Plan

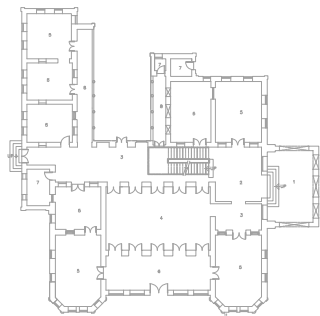

Project :

DEPARTMENT OF
INTERIOR DESIGN

Title :

ELEVATION- 01 - 02

Scale	3/32"=1'-0"
Date	May, 2025
Drg. No.	04
Drawn	HAMZA