




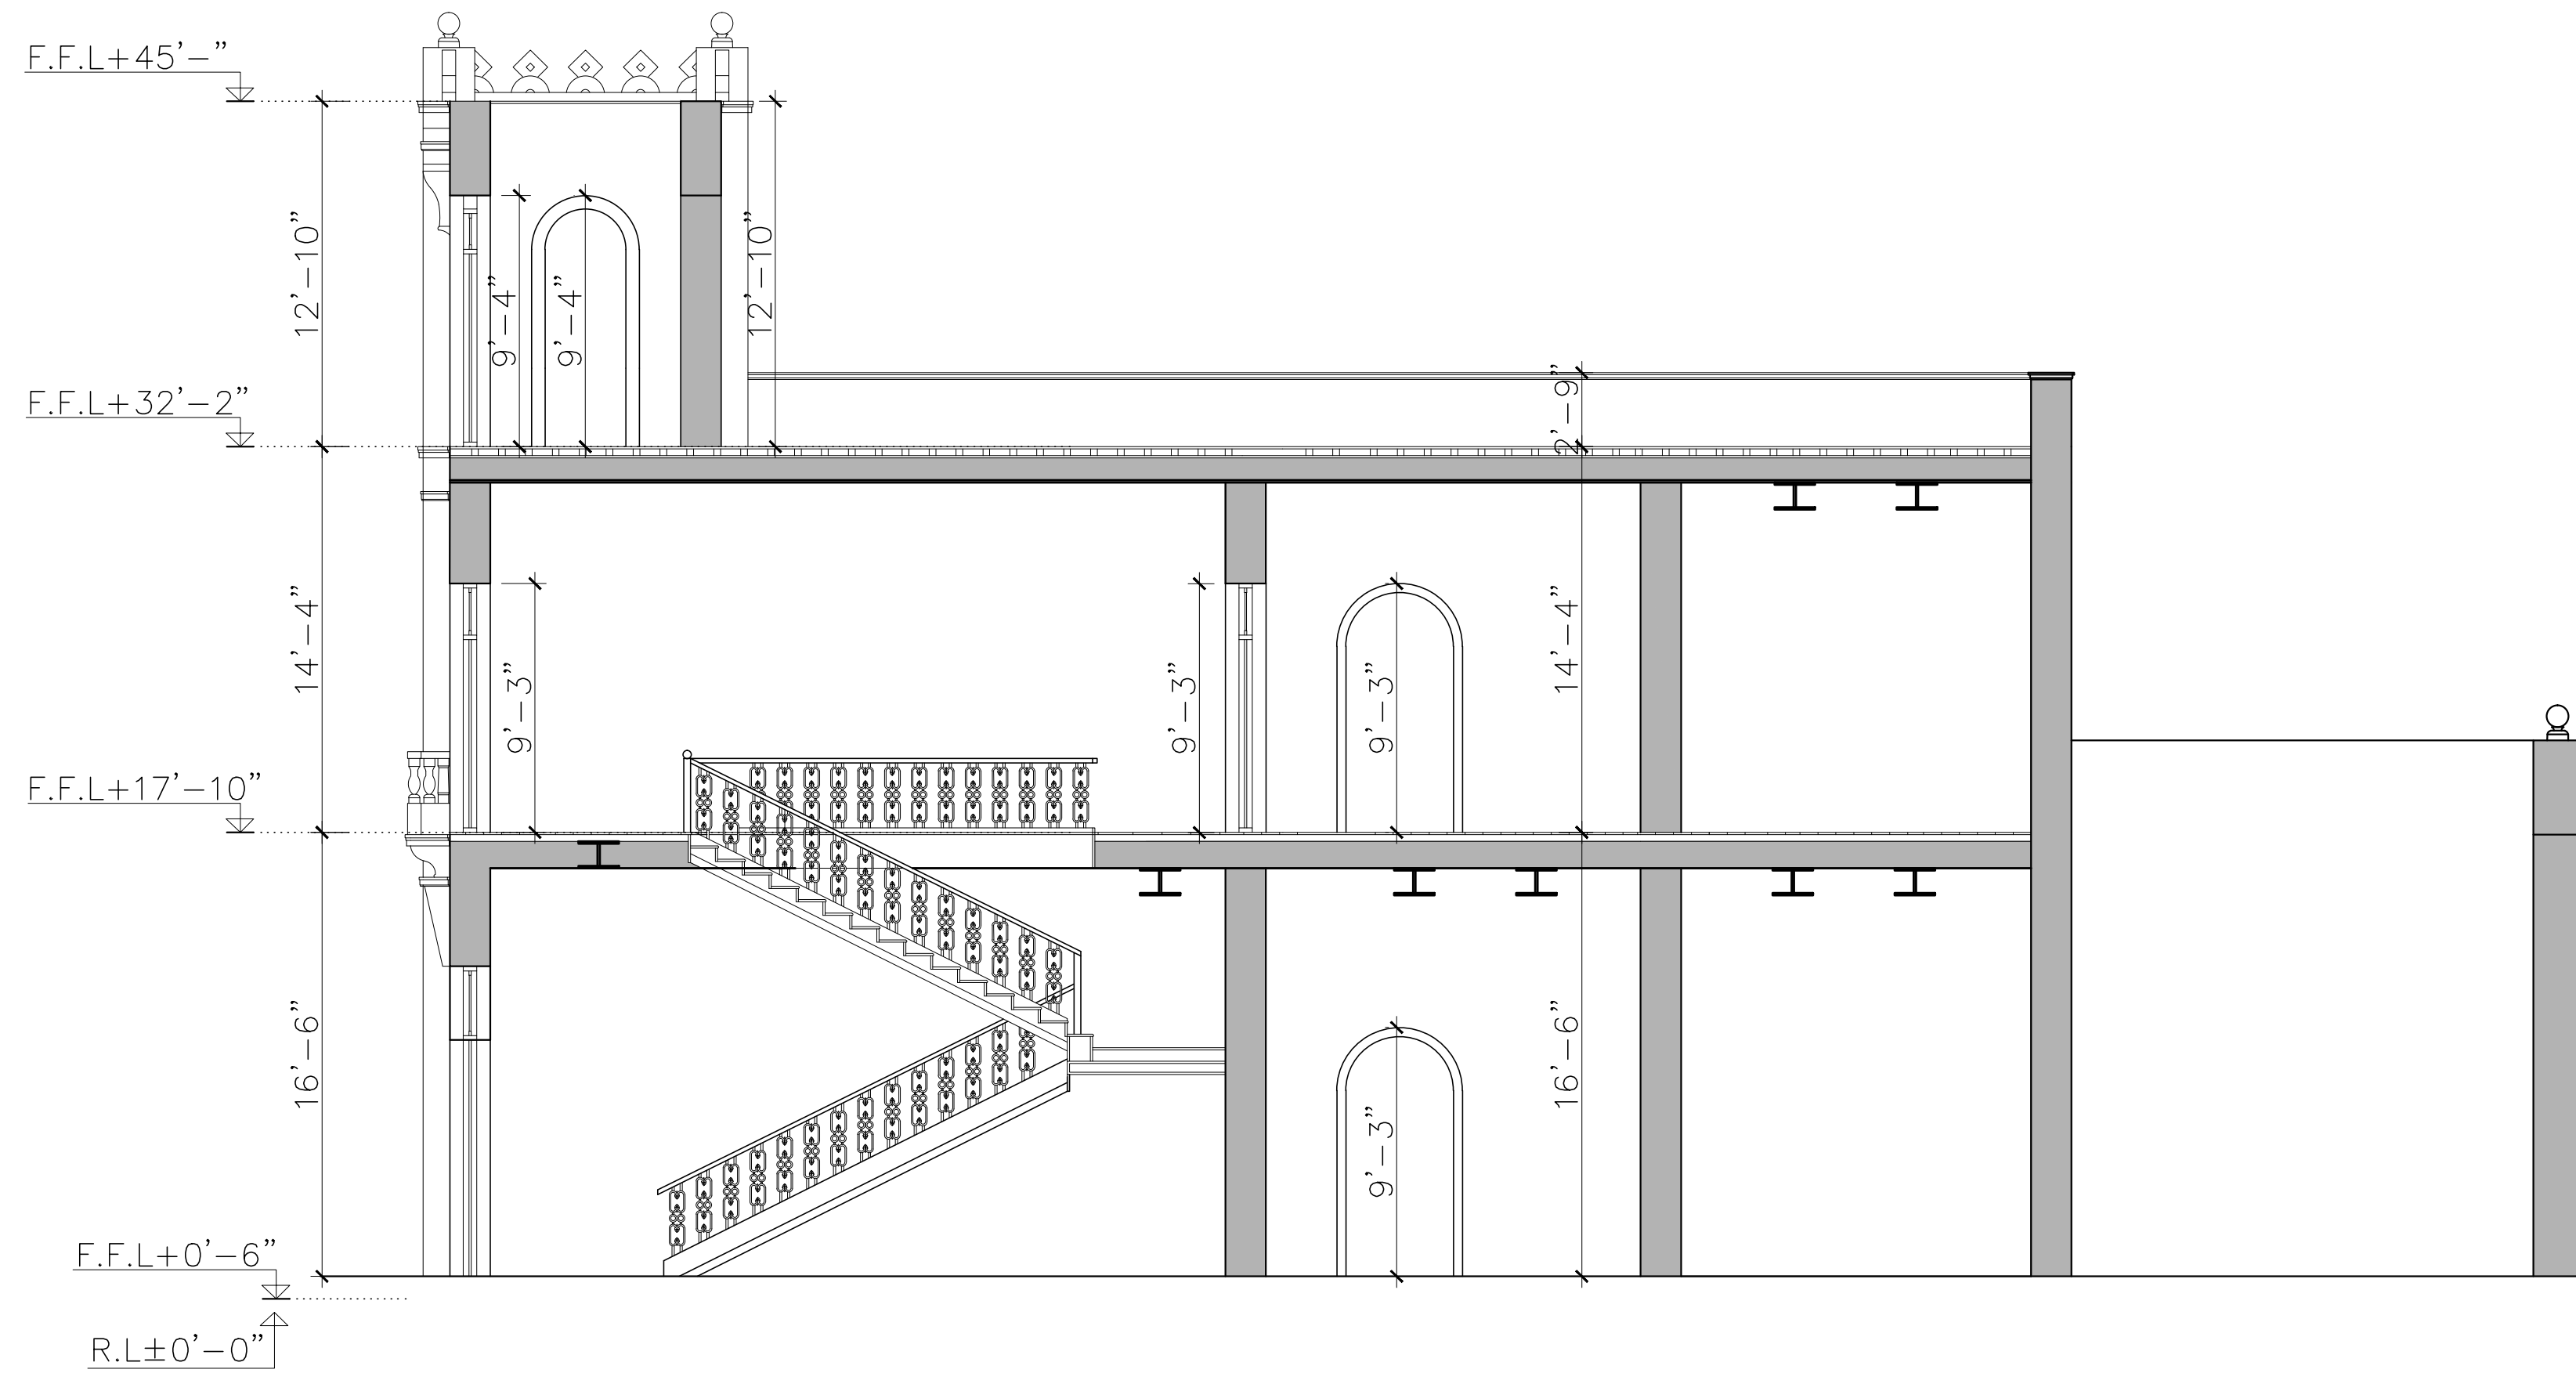


SECTION- A-A

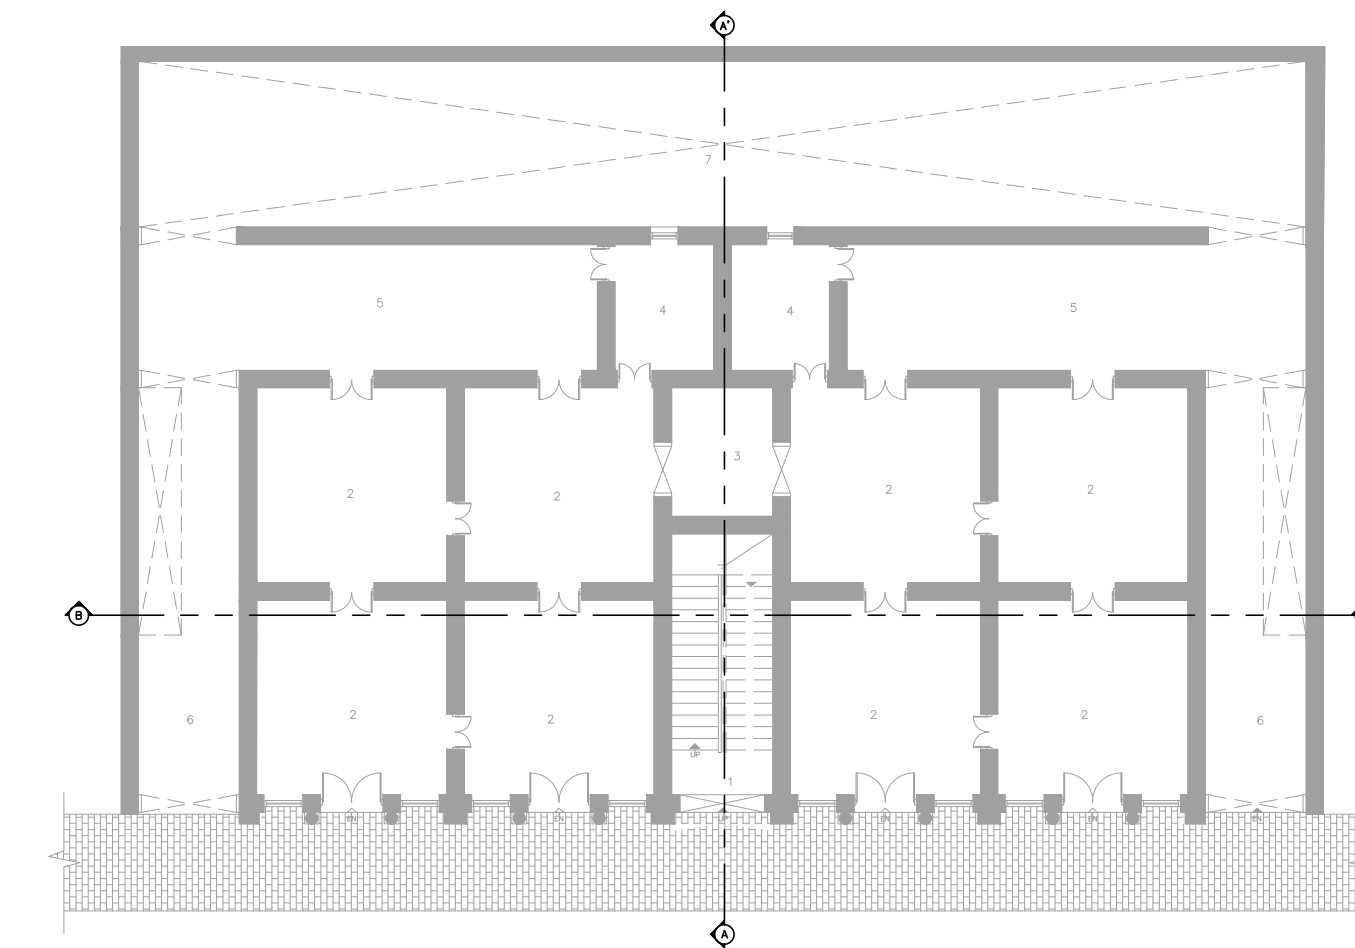

SECTION REFERENCE PLAN

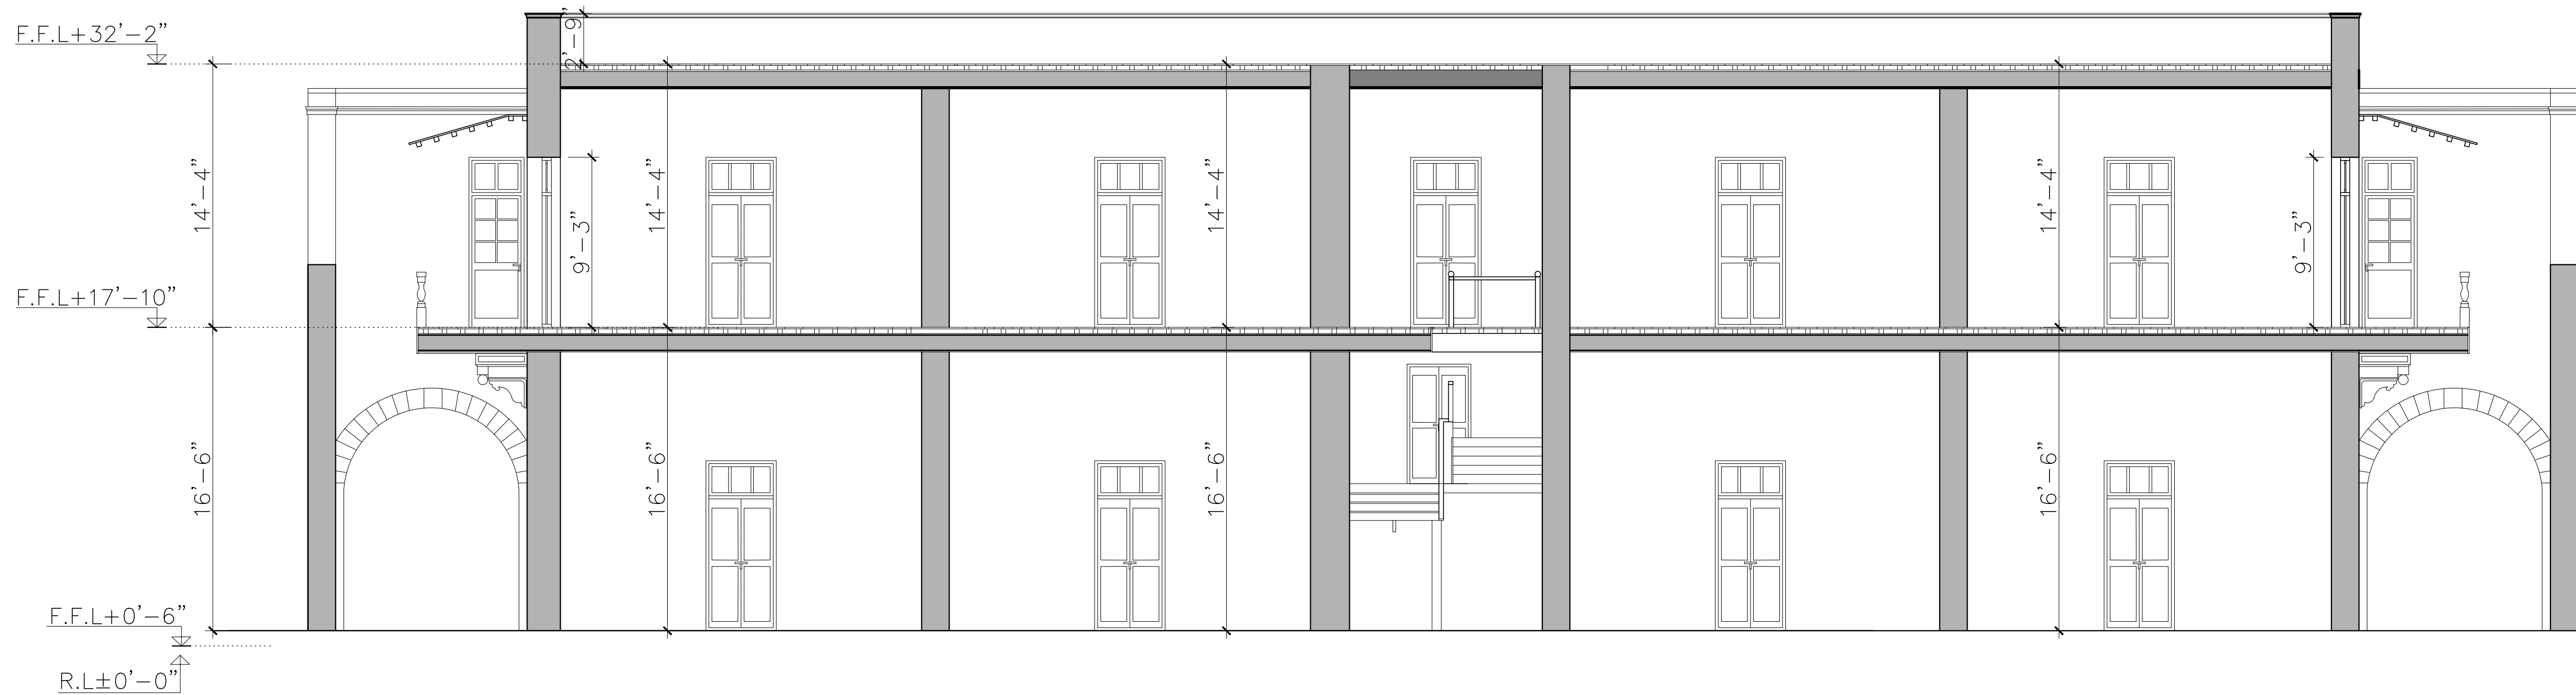


SECTION- B-B

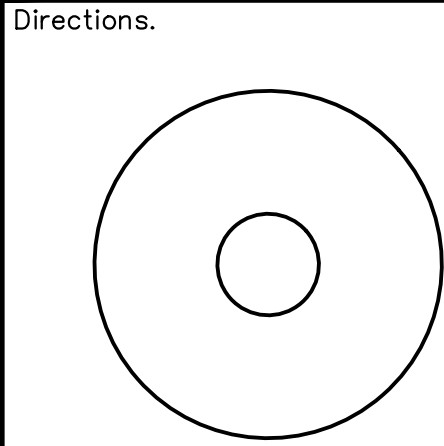

Project :

EDWARD HOUSE

Key Plan

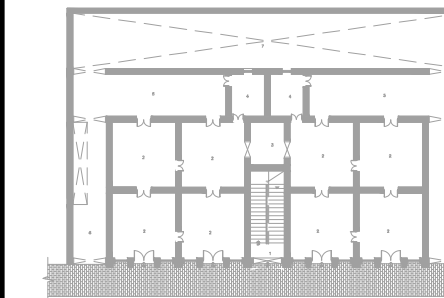

Project :

DEPARTMENT OF
INTERIOR DESIGN

Title :

SECTION - A-A & B-B

Scale 3/32"=1'-0"

Date May, 2025

Drg. No. 000000

Drawn HAMZA