


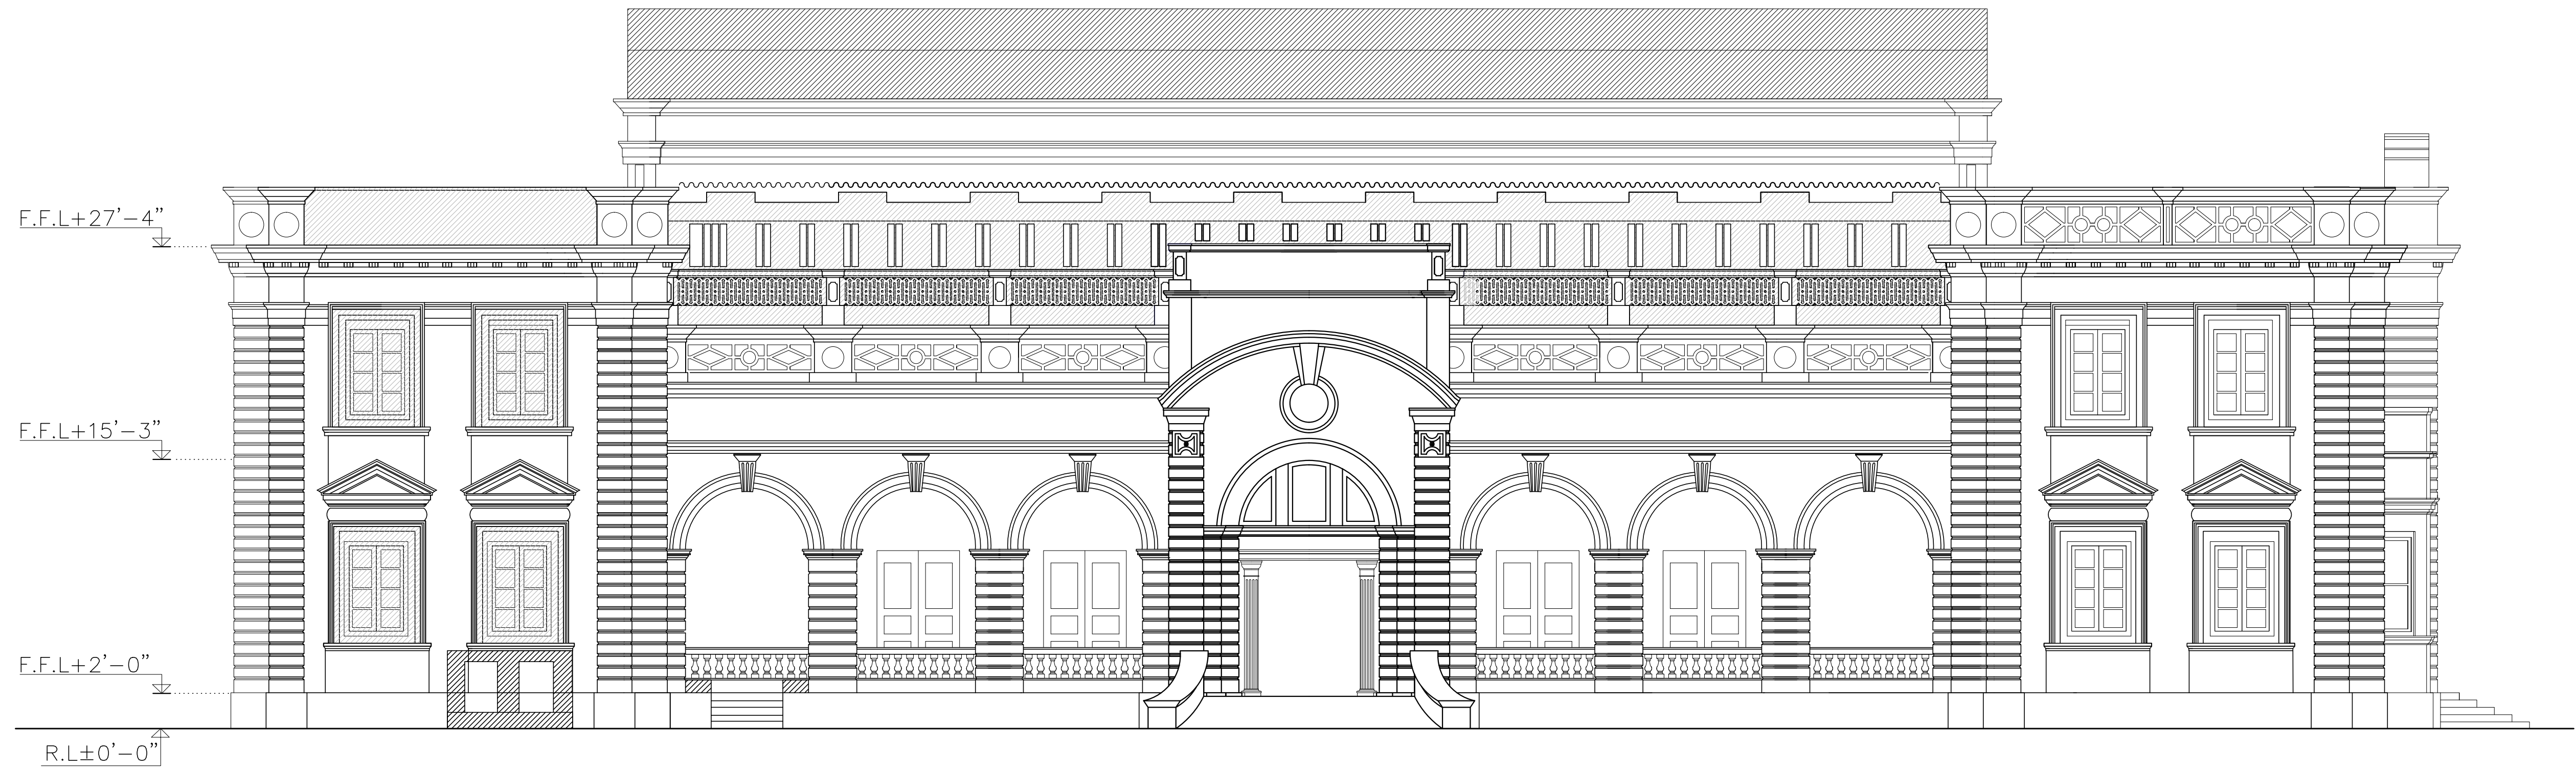


ELEVATION- 01



ELEVATION-02


Directions.

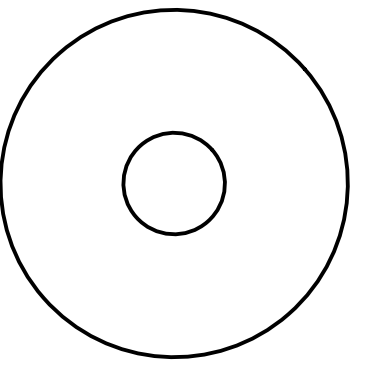

Project :

FREEMASONS LODGE

Key Plan

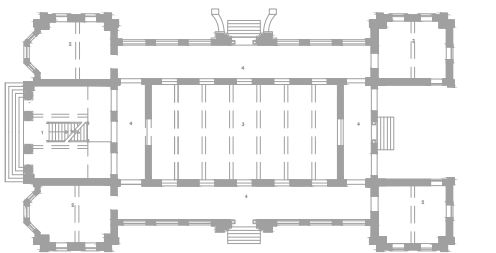

Project :

DEPARTMENT OF
INTERIOR DESIGN

Title :

ELEVATION-01 & 02

Scale	3/32"=1'-0"
Date	May, 2025
Drg. No.	05
Drawn	HAMZA