



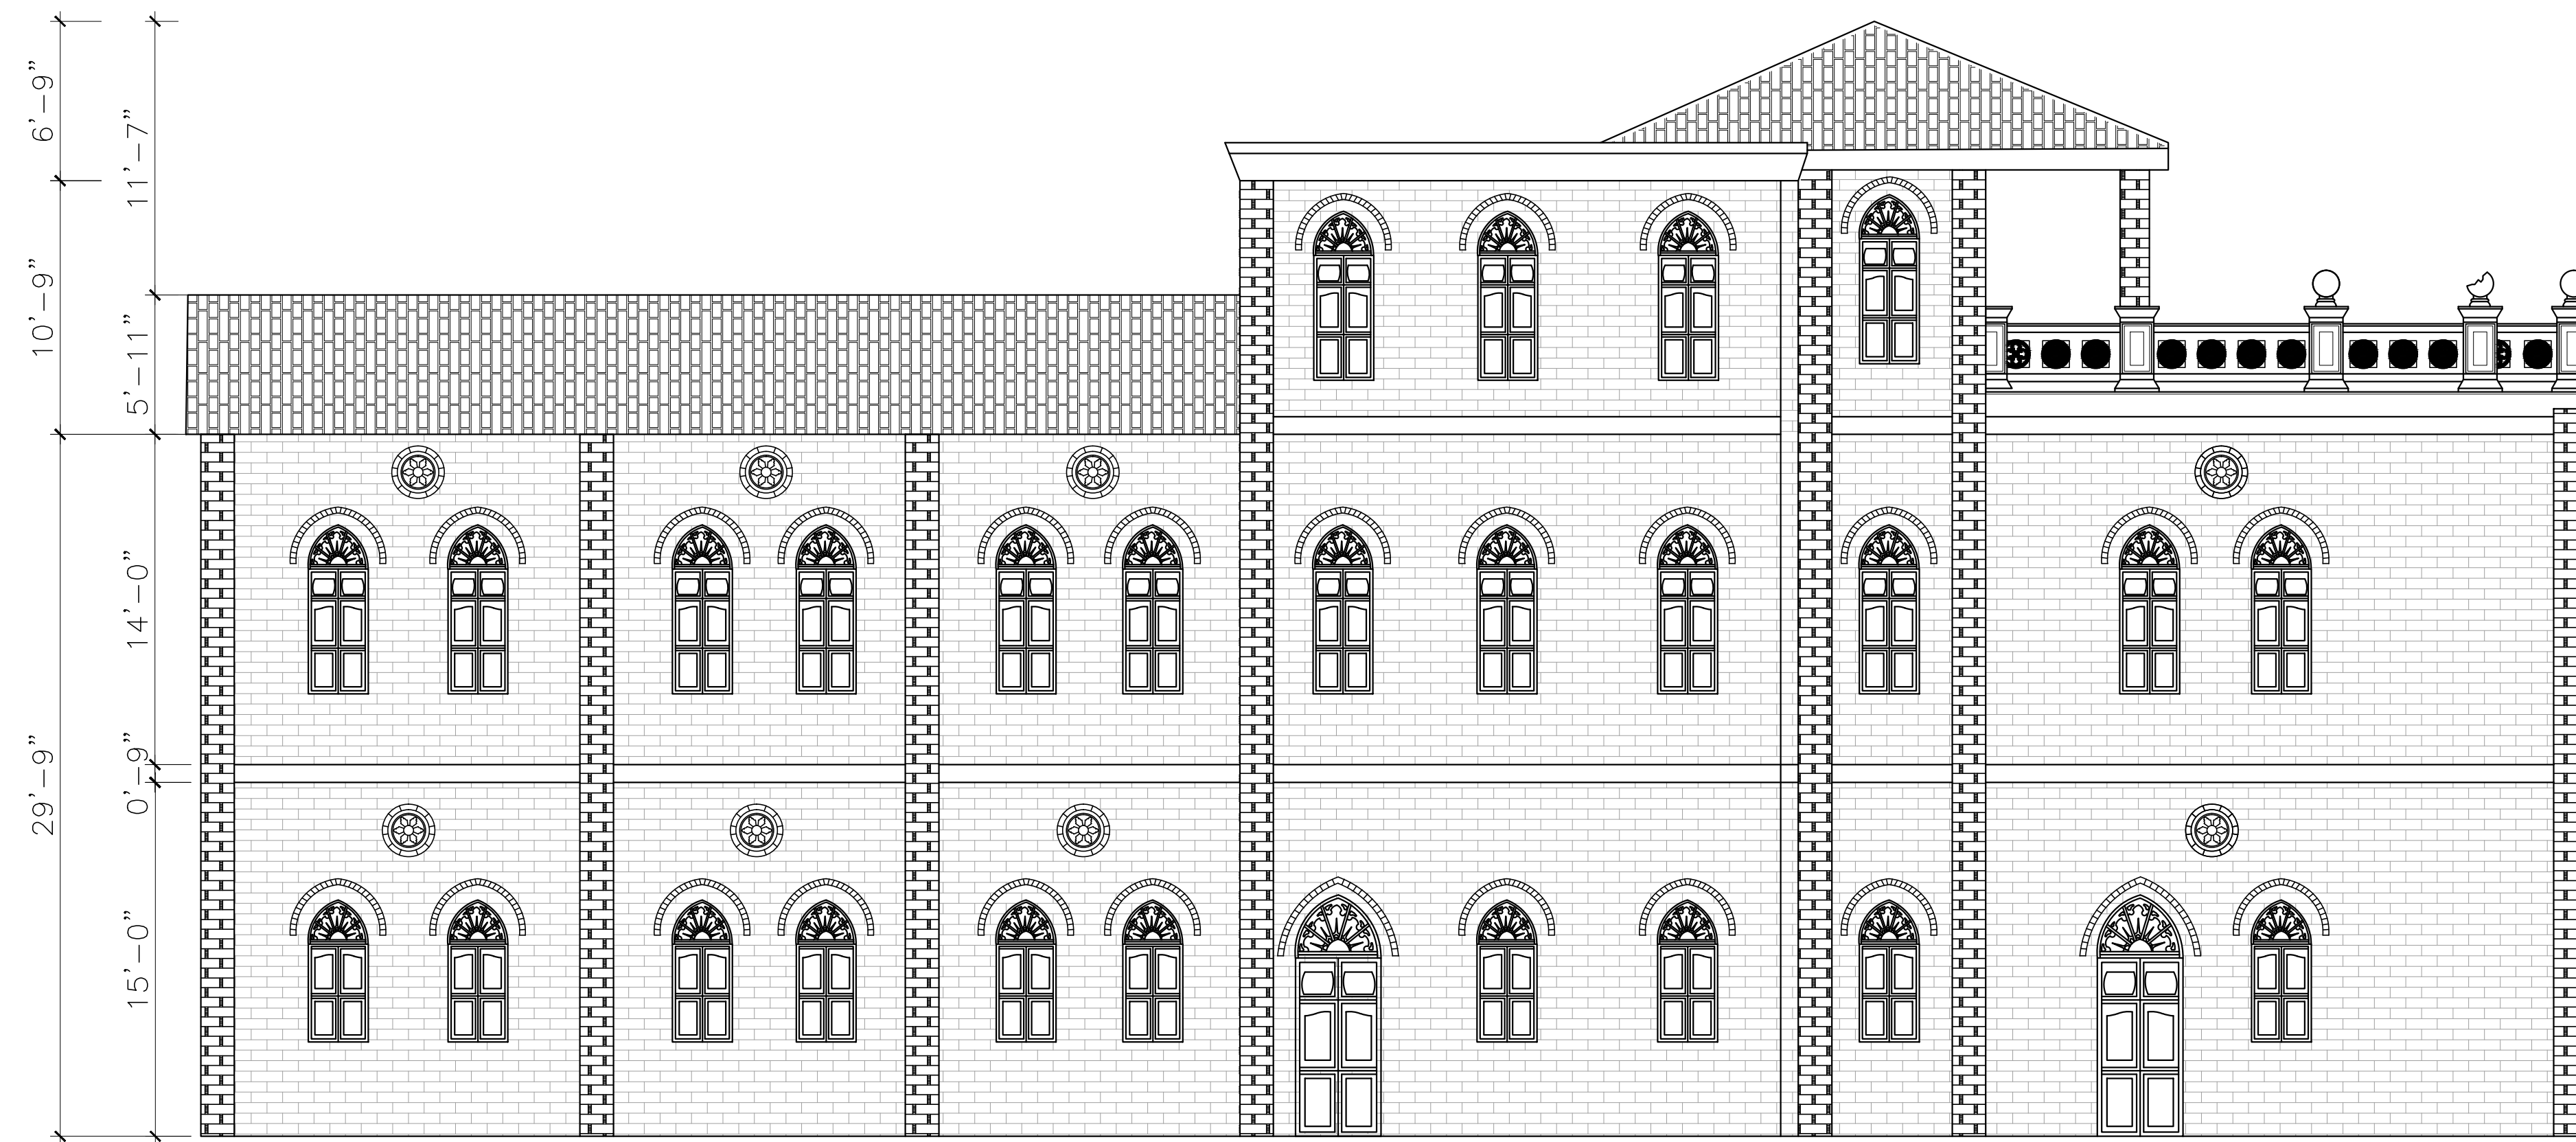


ELEVATION- 03

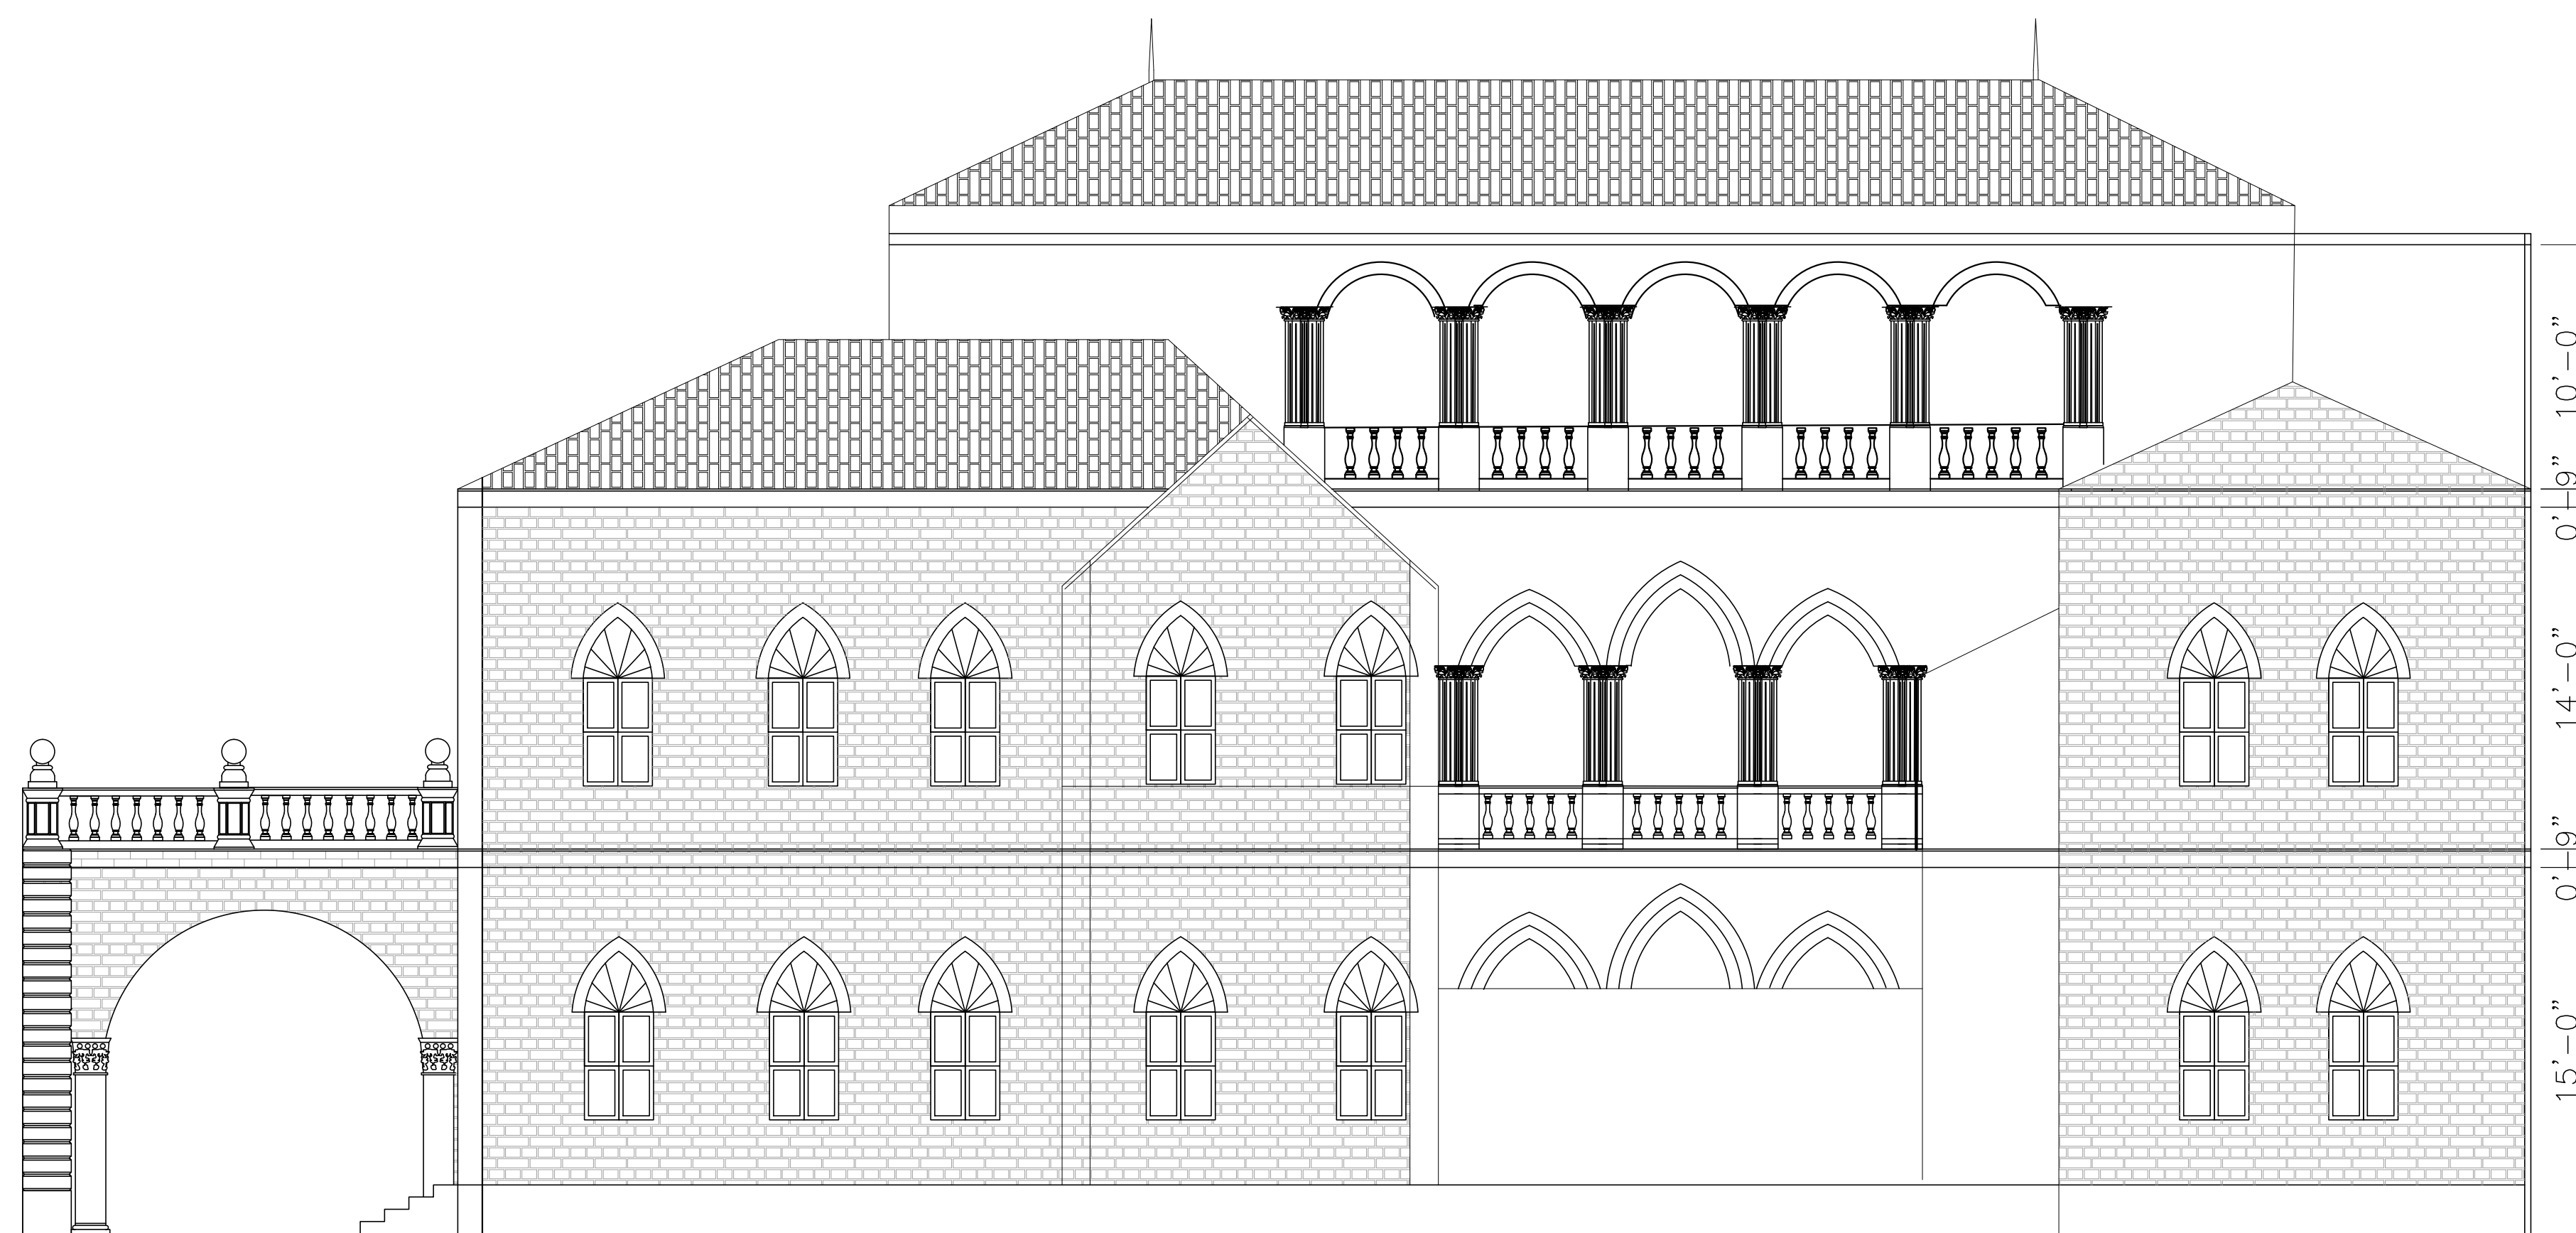

ELEVATION- 04


Directions.

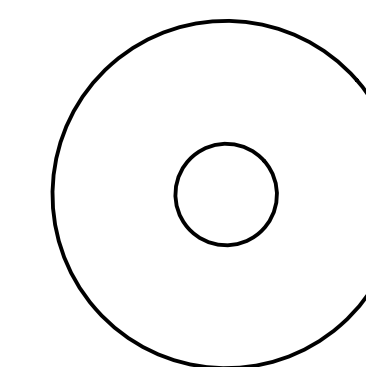

Project :

KILLARNEY HOTEL

Key Plan

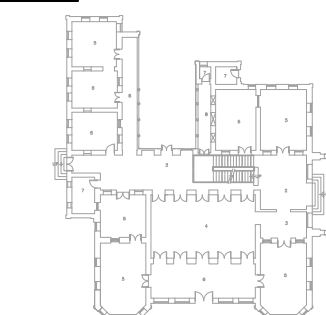

Project :

DEPARTMENT OF
INTERIOR DESIGN

Title :

ELEVATION- 03 - 04

Scale	3/32"=1'-0"
Date	May, 2025
Drg. No.	05
Drawn	HAMZA