


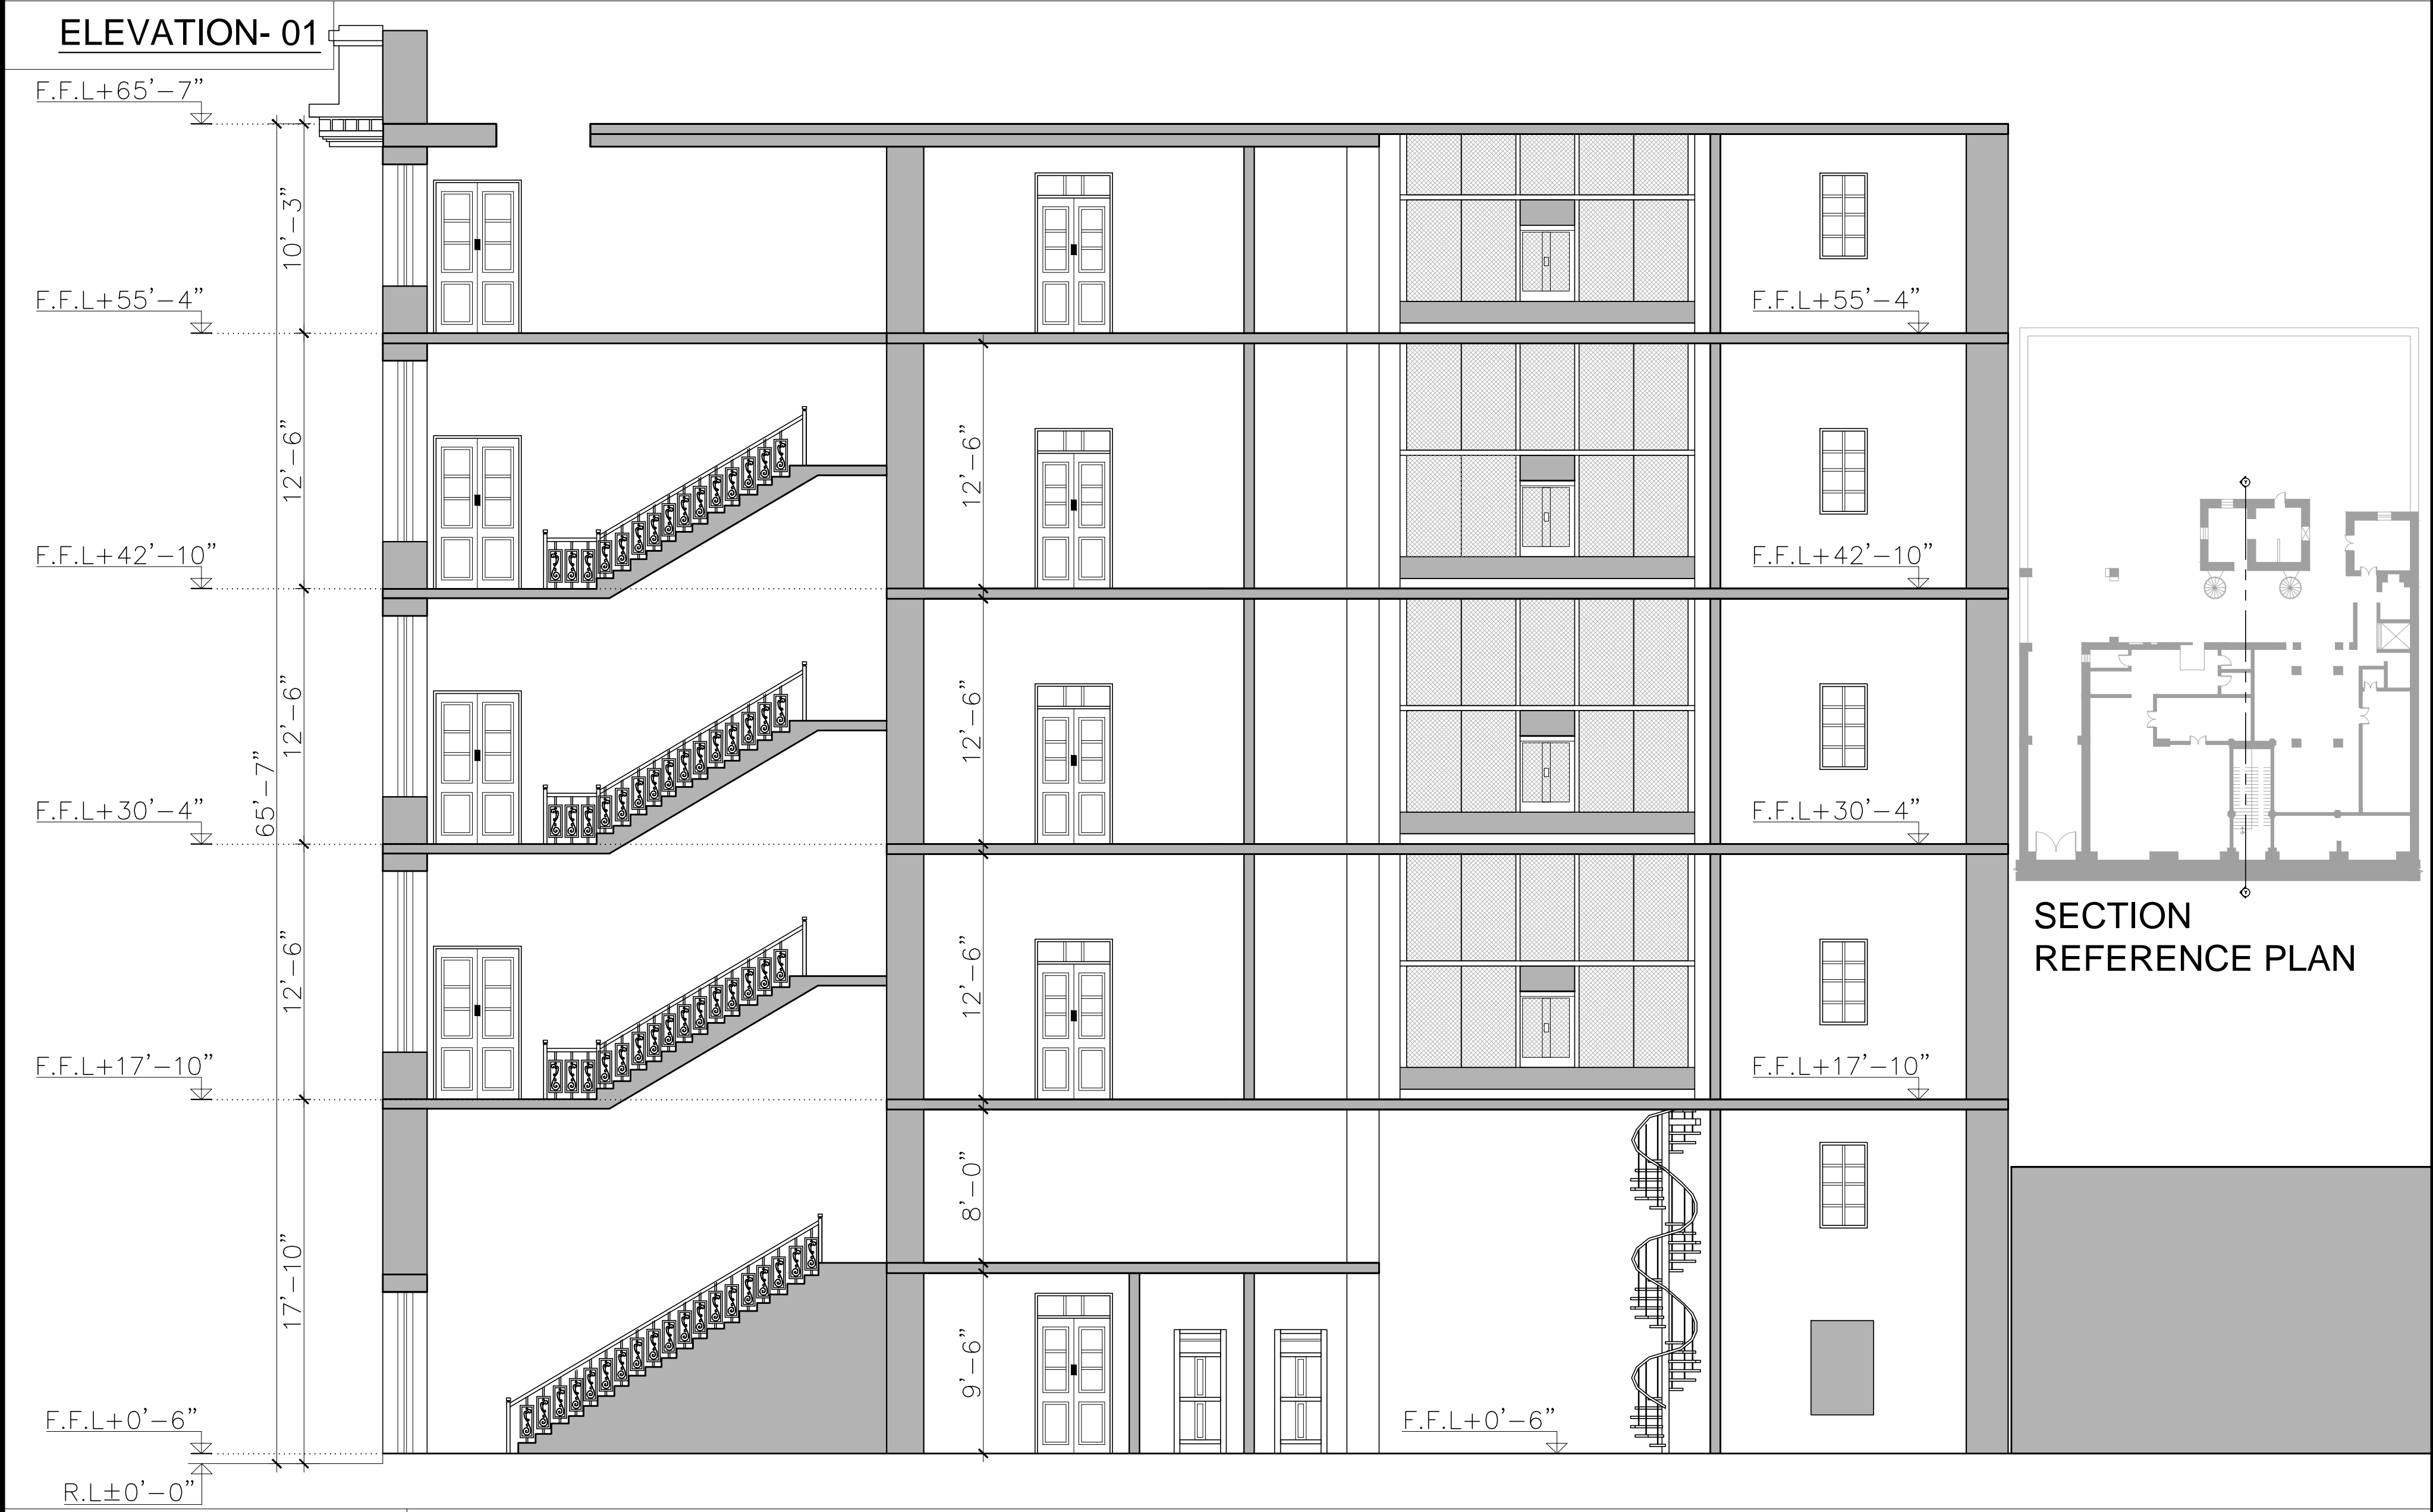

ELEVATION- 01



SECTION- Y-Y

Title : ELEVATION-01 & SECTION- Y-Y		Project : DEPARTMENT OF INTERIOR DESIGN		Key Plan: 		Project :		<h1>BRAGANZA HOUSE</h1>		Directions: 	
Scale	3/32"=1'-0"										
Date	May, 2025										
Drg. No.	06										
Drawn	HAMZA										