



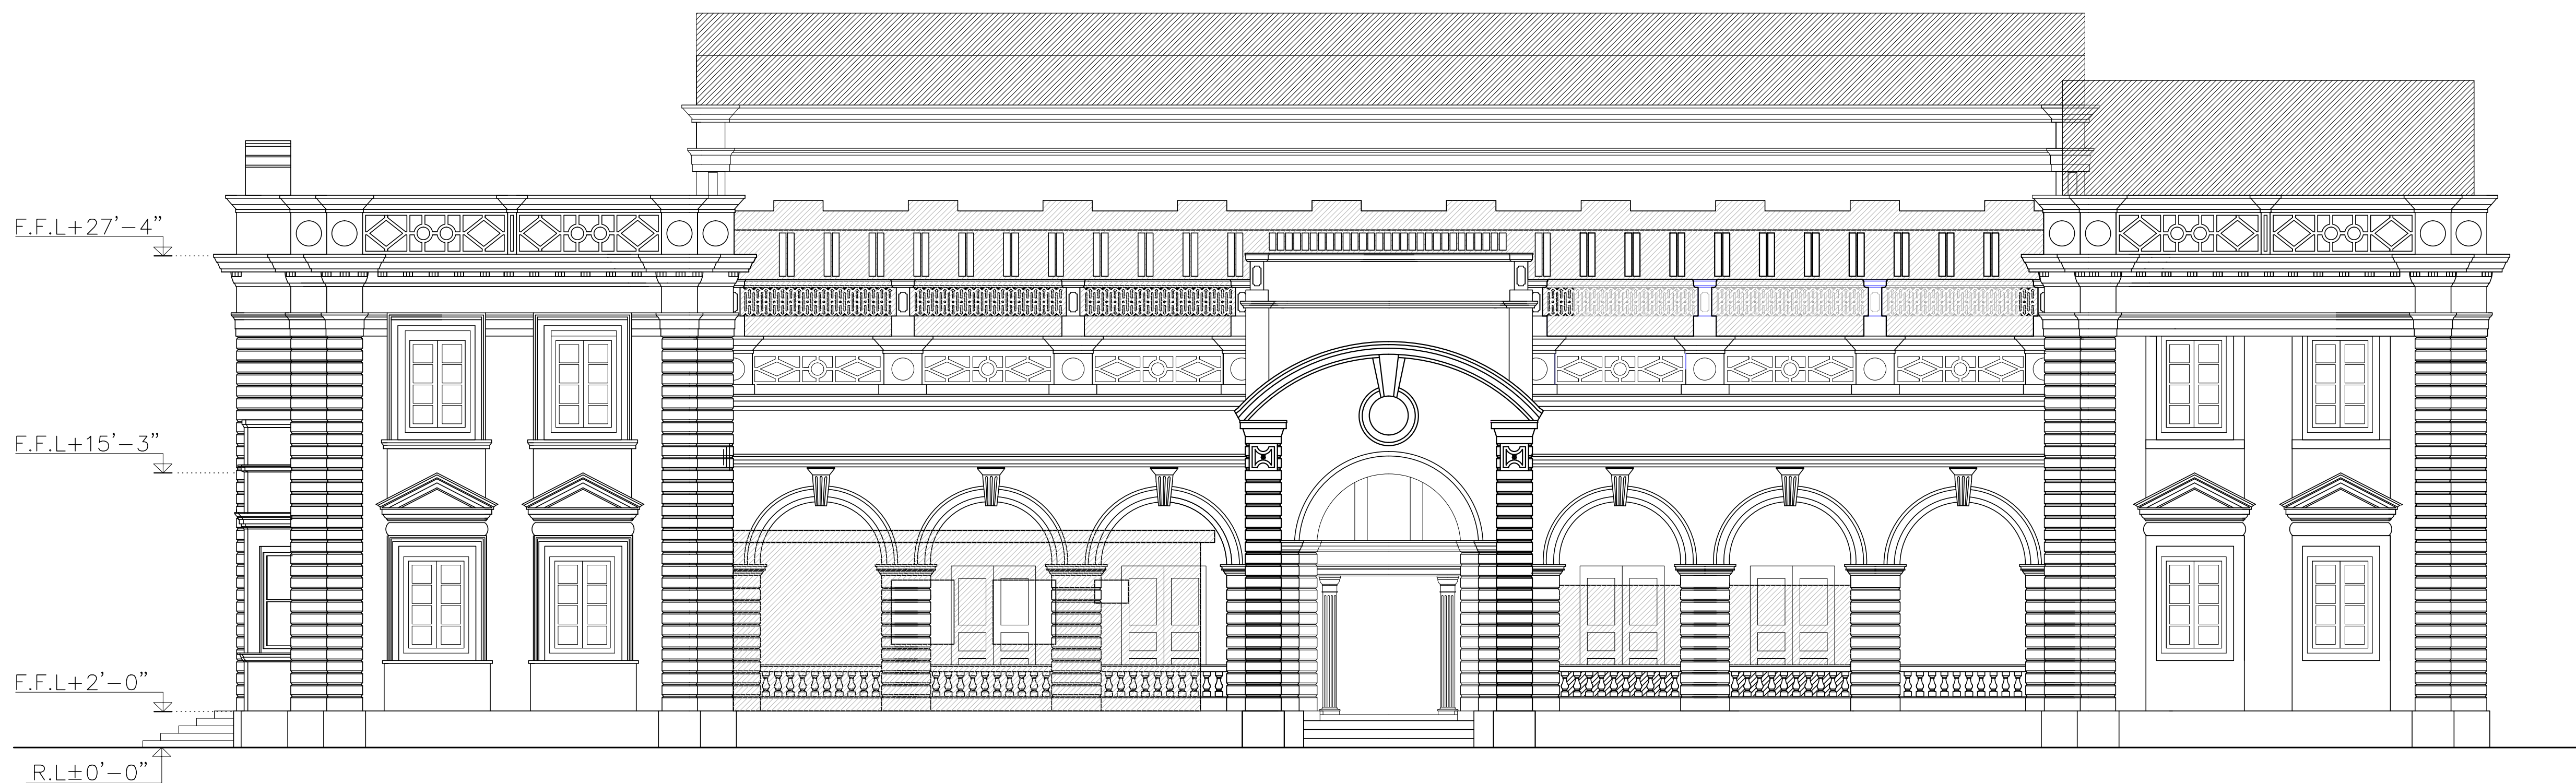


ELEVATION- 03

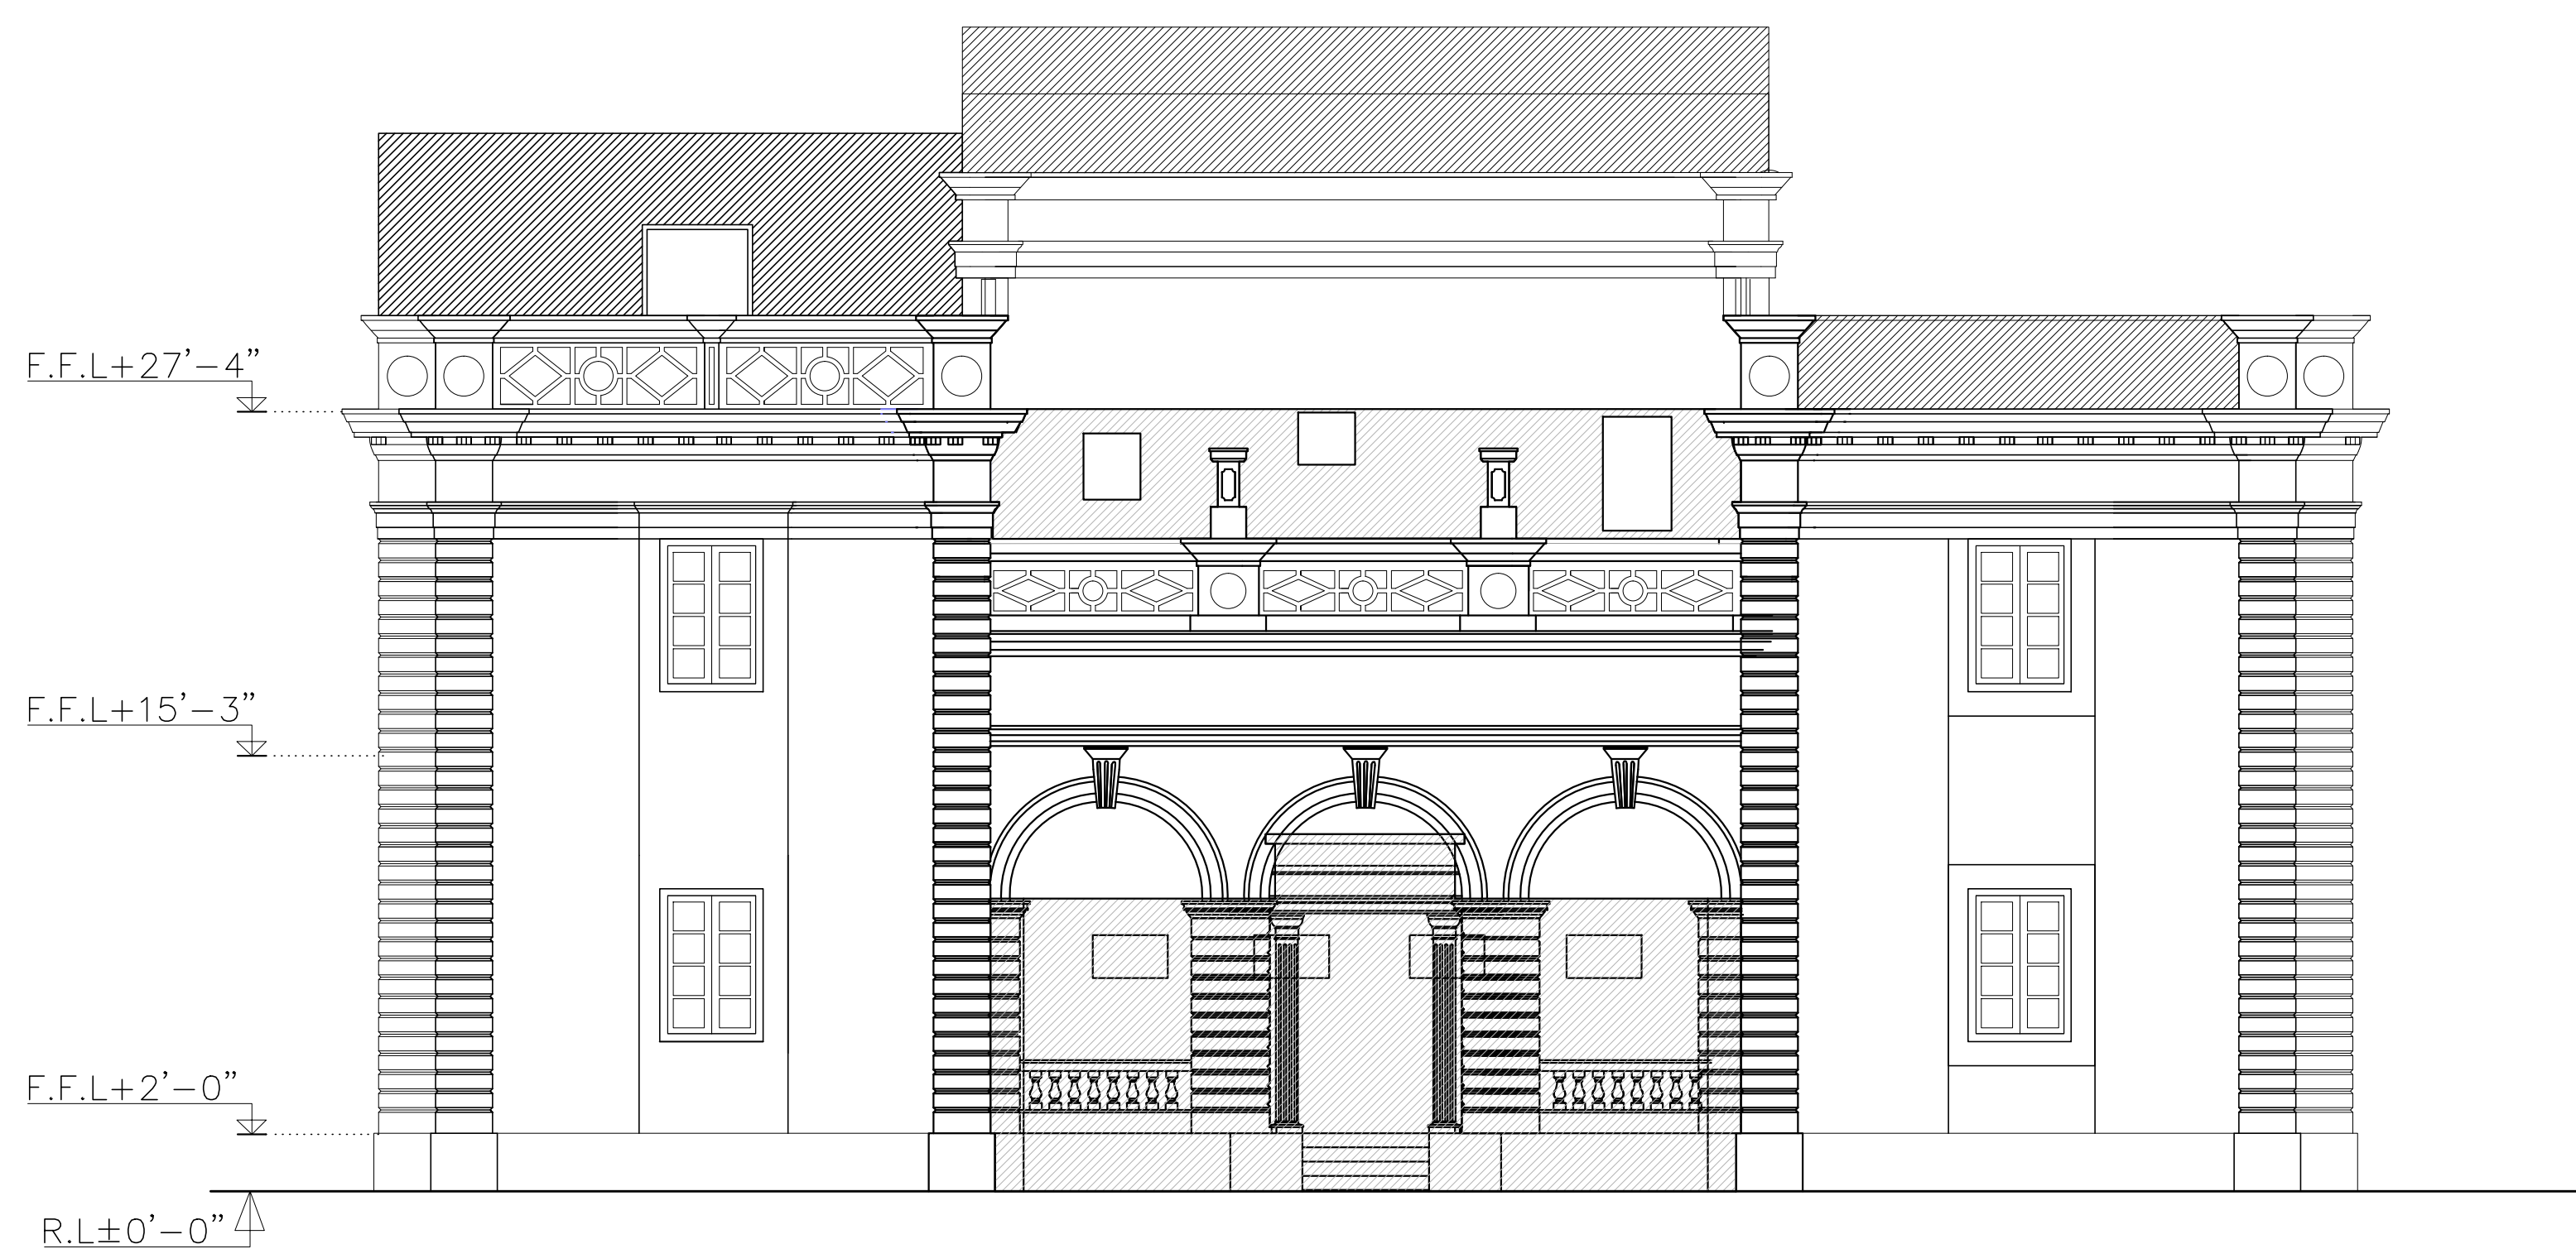

ELEVATION-04


Directions.

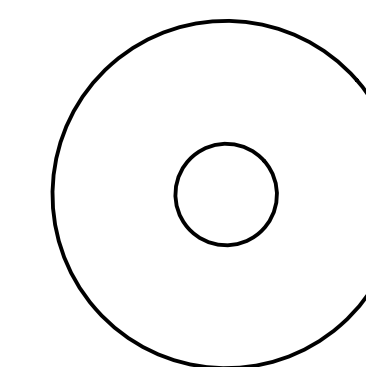

Project :

FREEMASONS LODGE

Key Plan

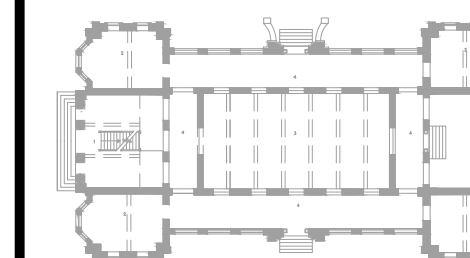

Project :

DEPARTMENT OF
INTERIOR DESIGN

Title :

ELEVATION-03 & 04

Scale	3/32"=1'-0"
Date	May, 2025
Drg. No.	06
Drawn	HAMZA