

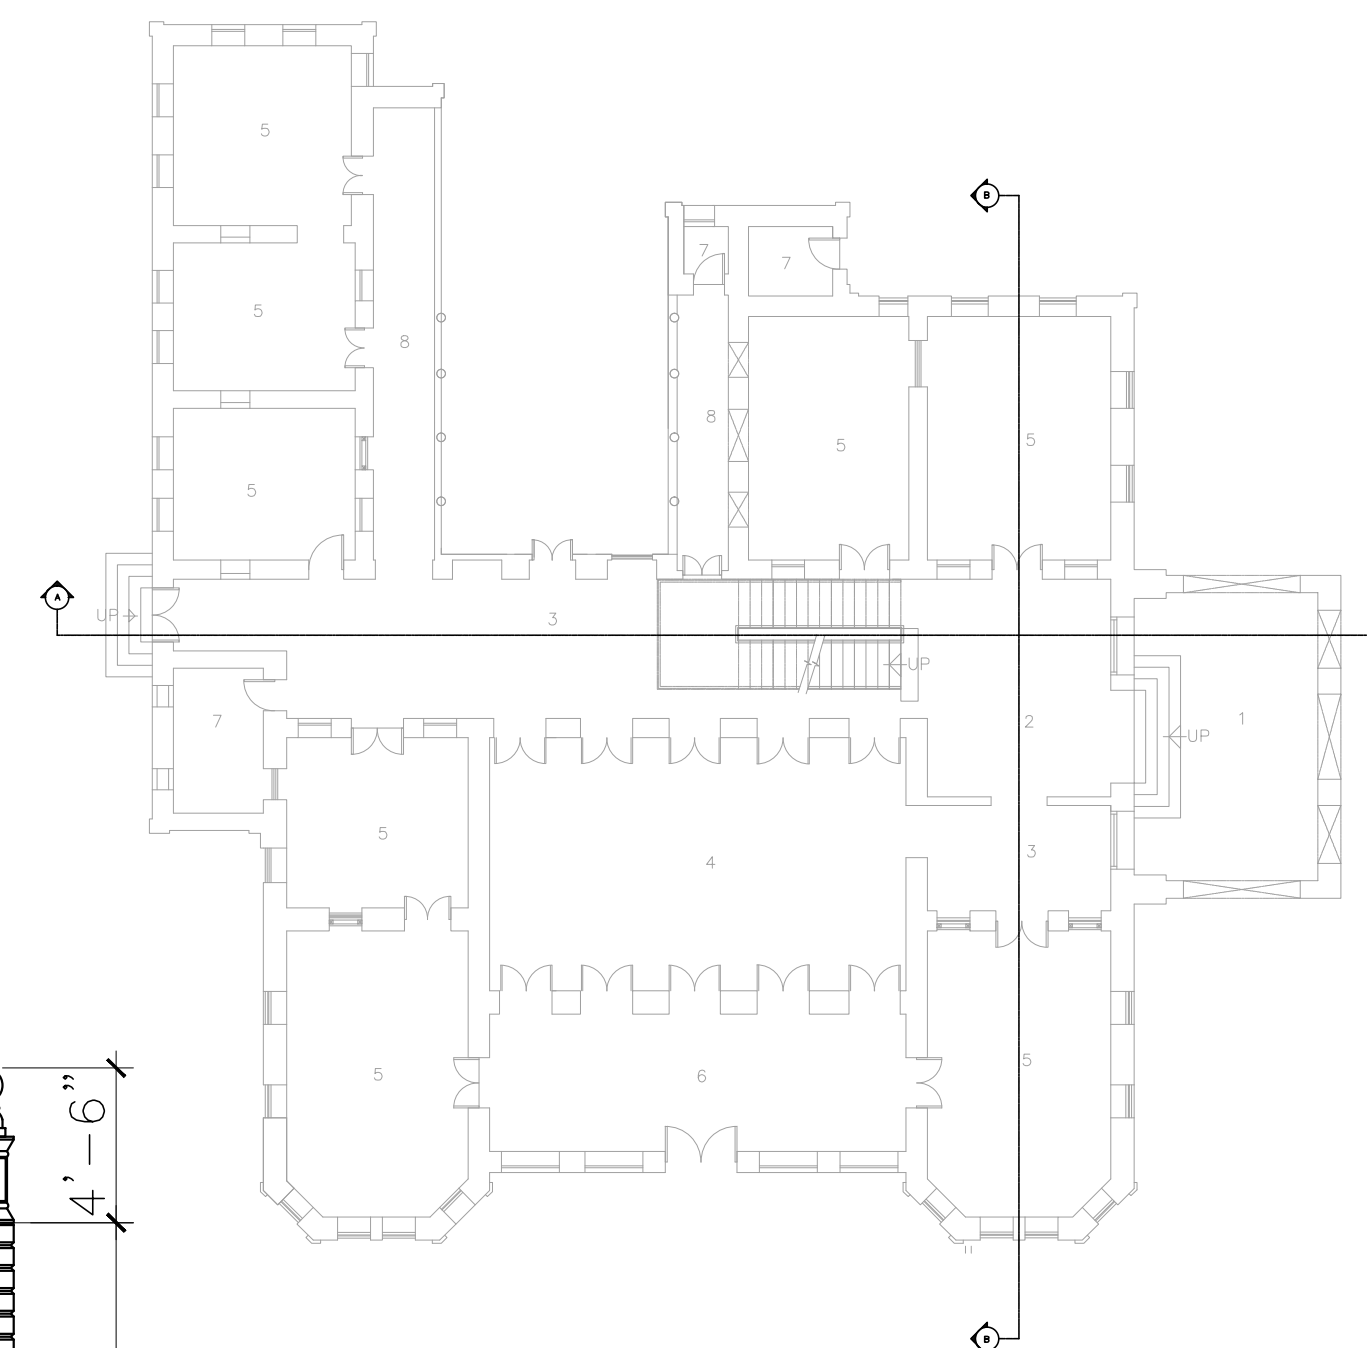


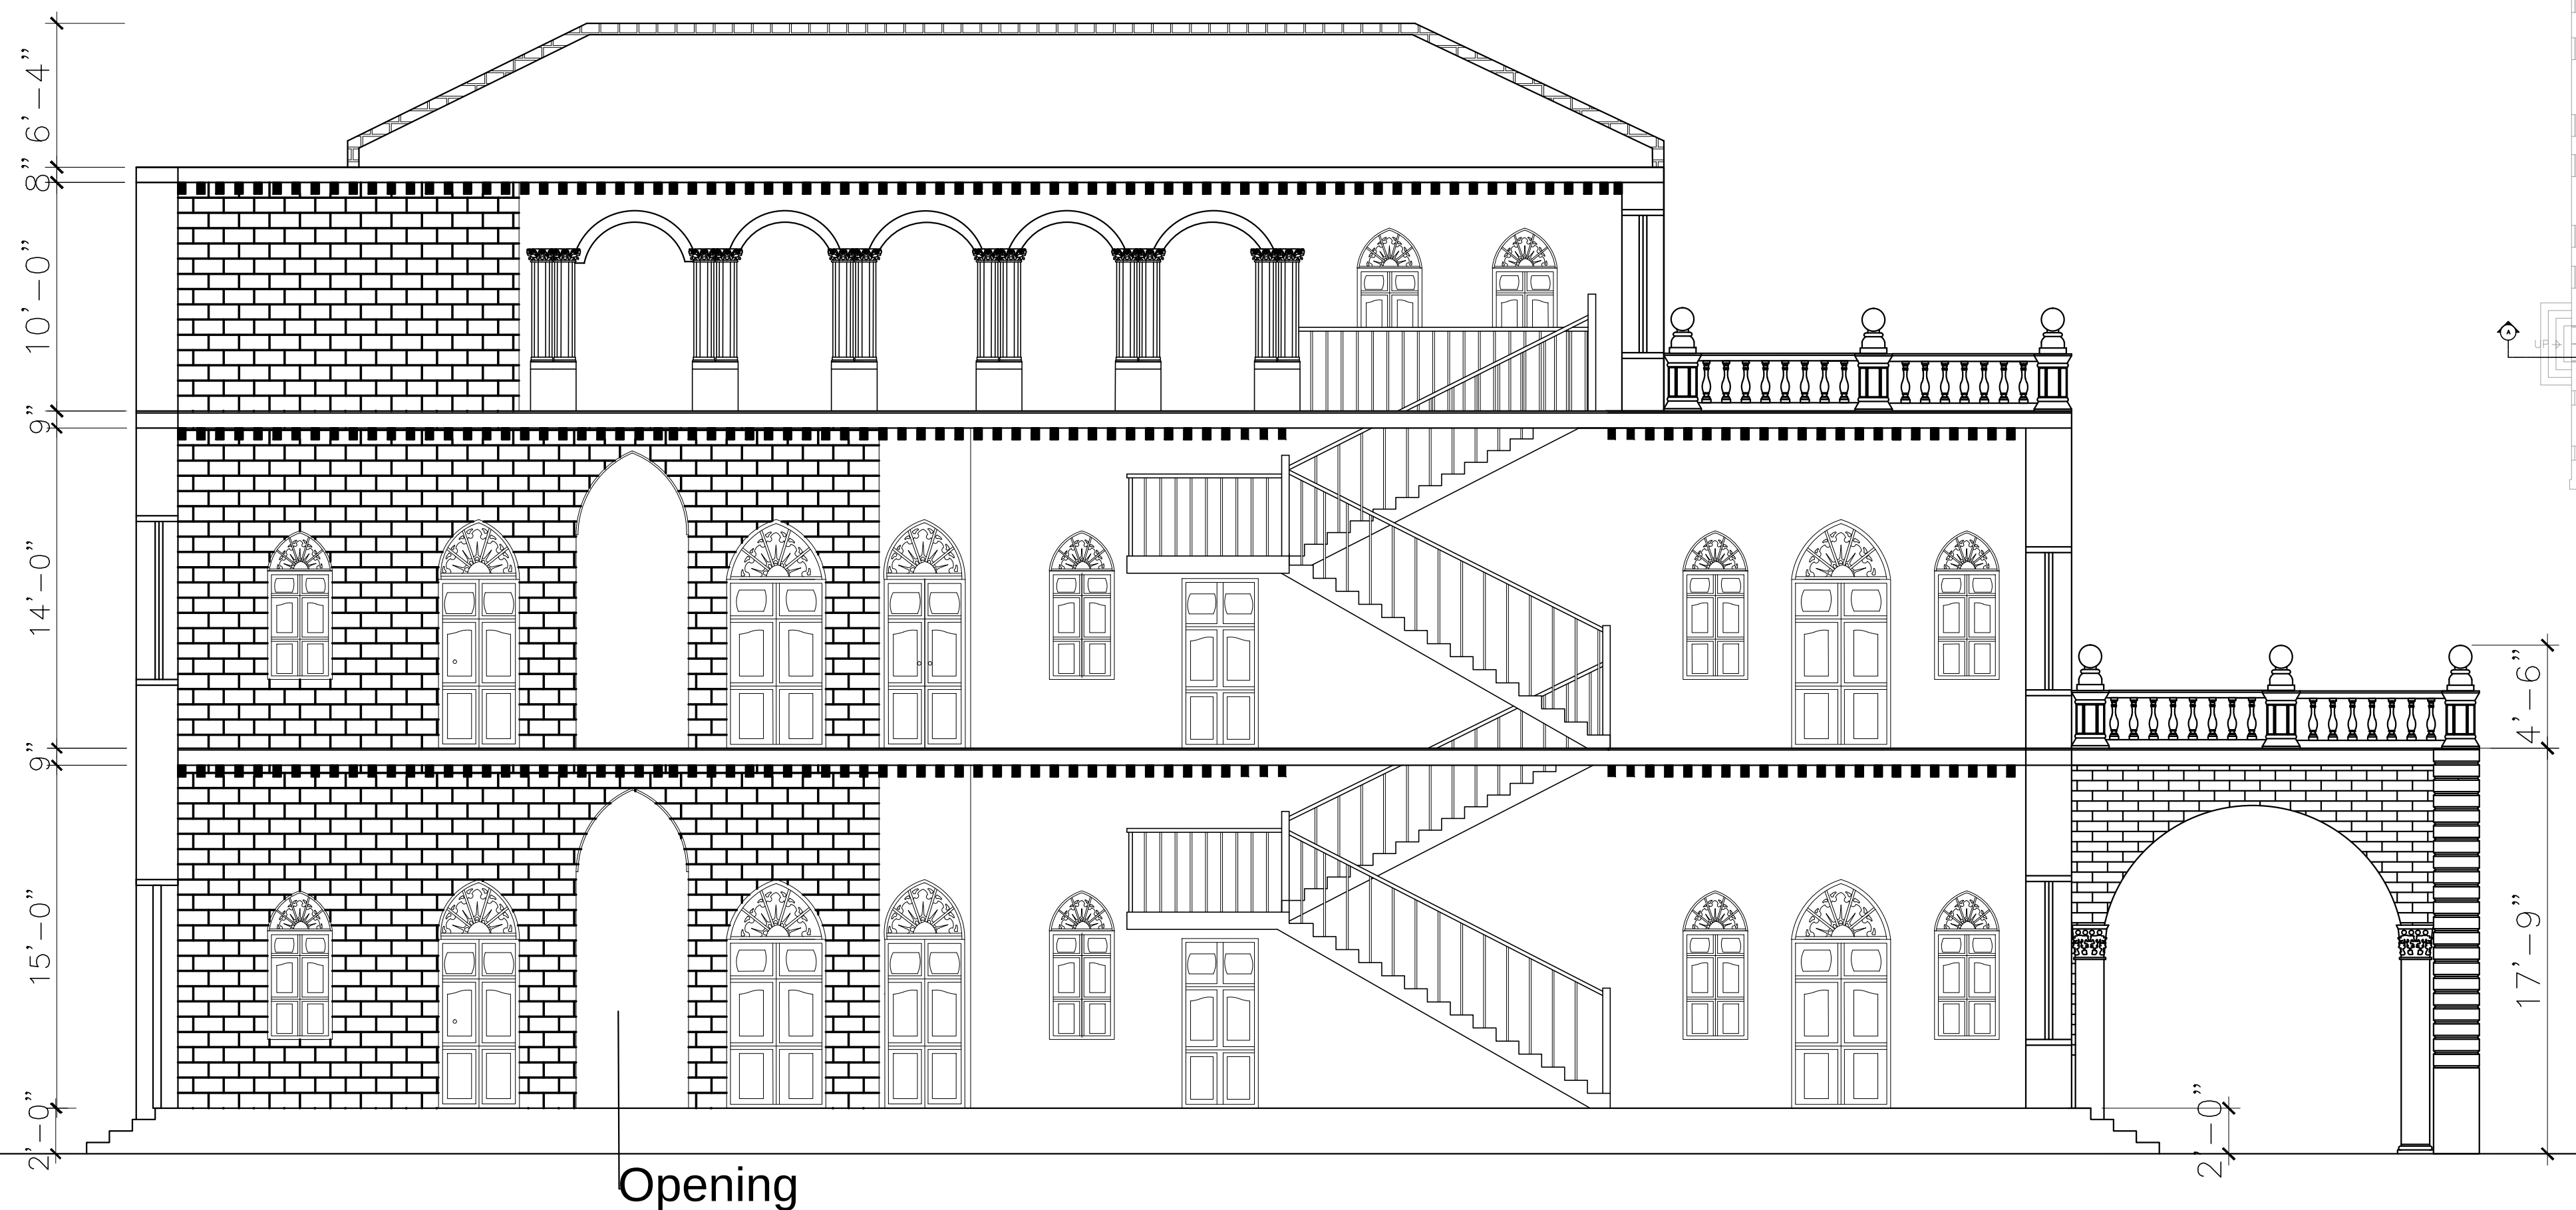


SECTION REFERENCE PLAN

SECTION- A-A

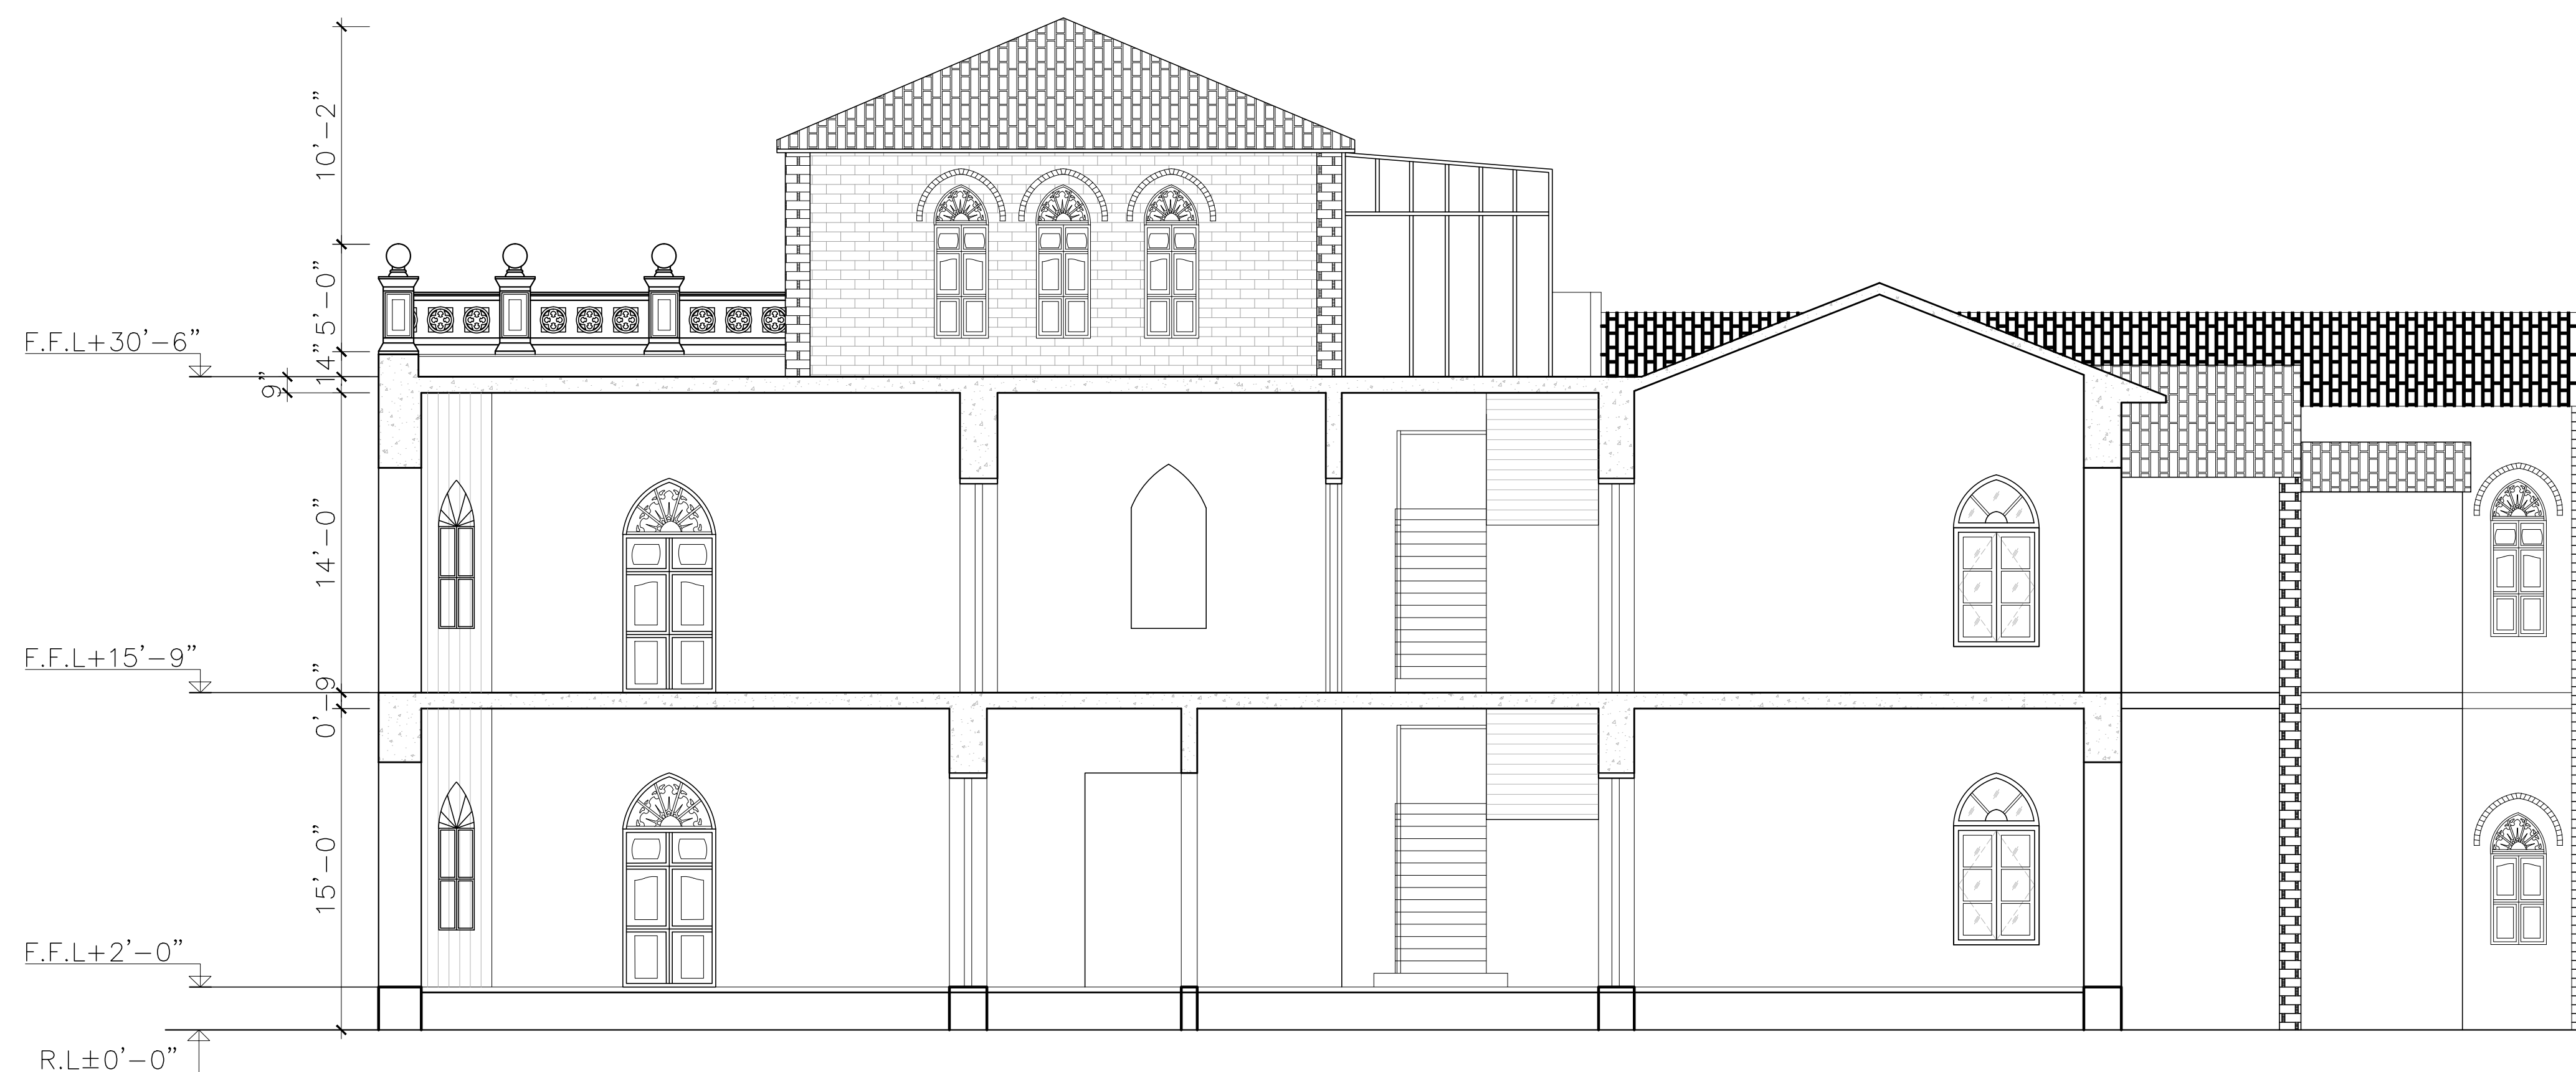

SECTION- B-B


Directions.

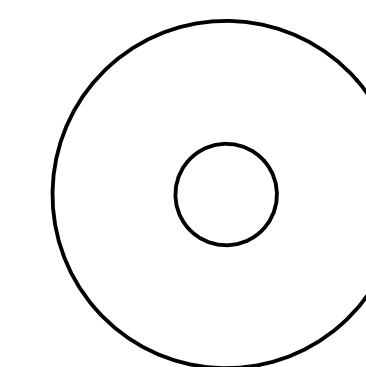

Project :

KILLARNEY HOTEL

Key Plan

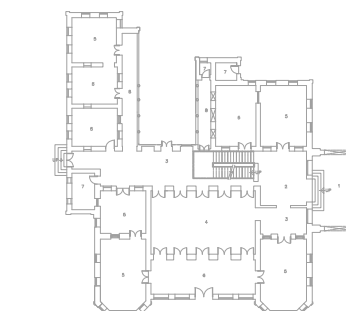

IVS
INDUS VALLEY SCHOOL OF ART AND ARCHITECTURE

Project :

DEPARTMENT OF
INTERIOR DESIGN

Title :

SECTION- A-A & B-B

Scale 3/32"=1'-0"

Date May, 2025

Drg. No. 06

Drawn HAMZA